
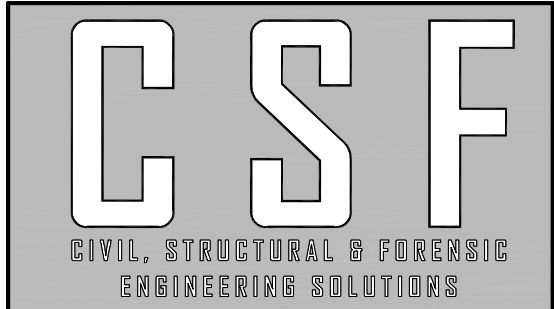


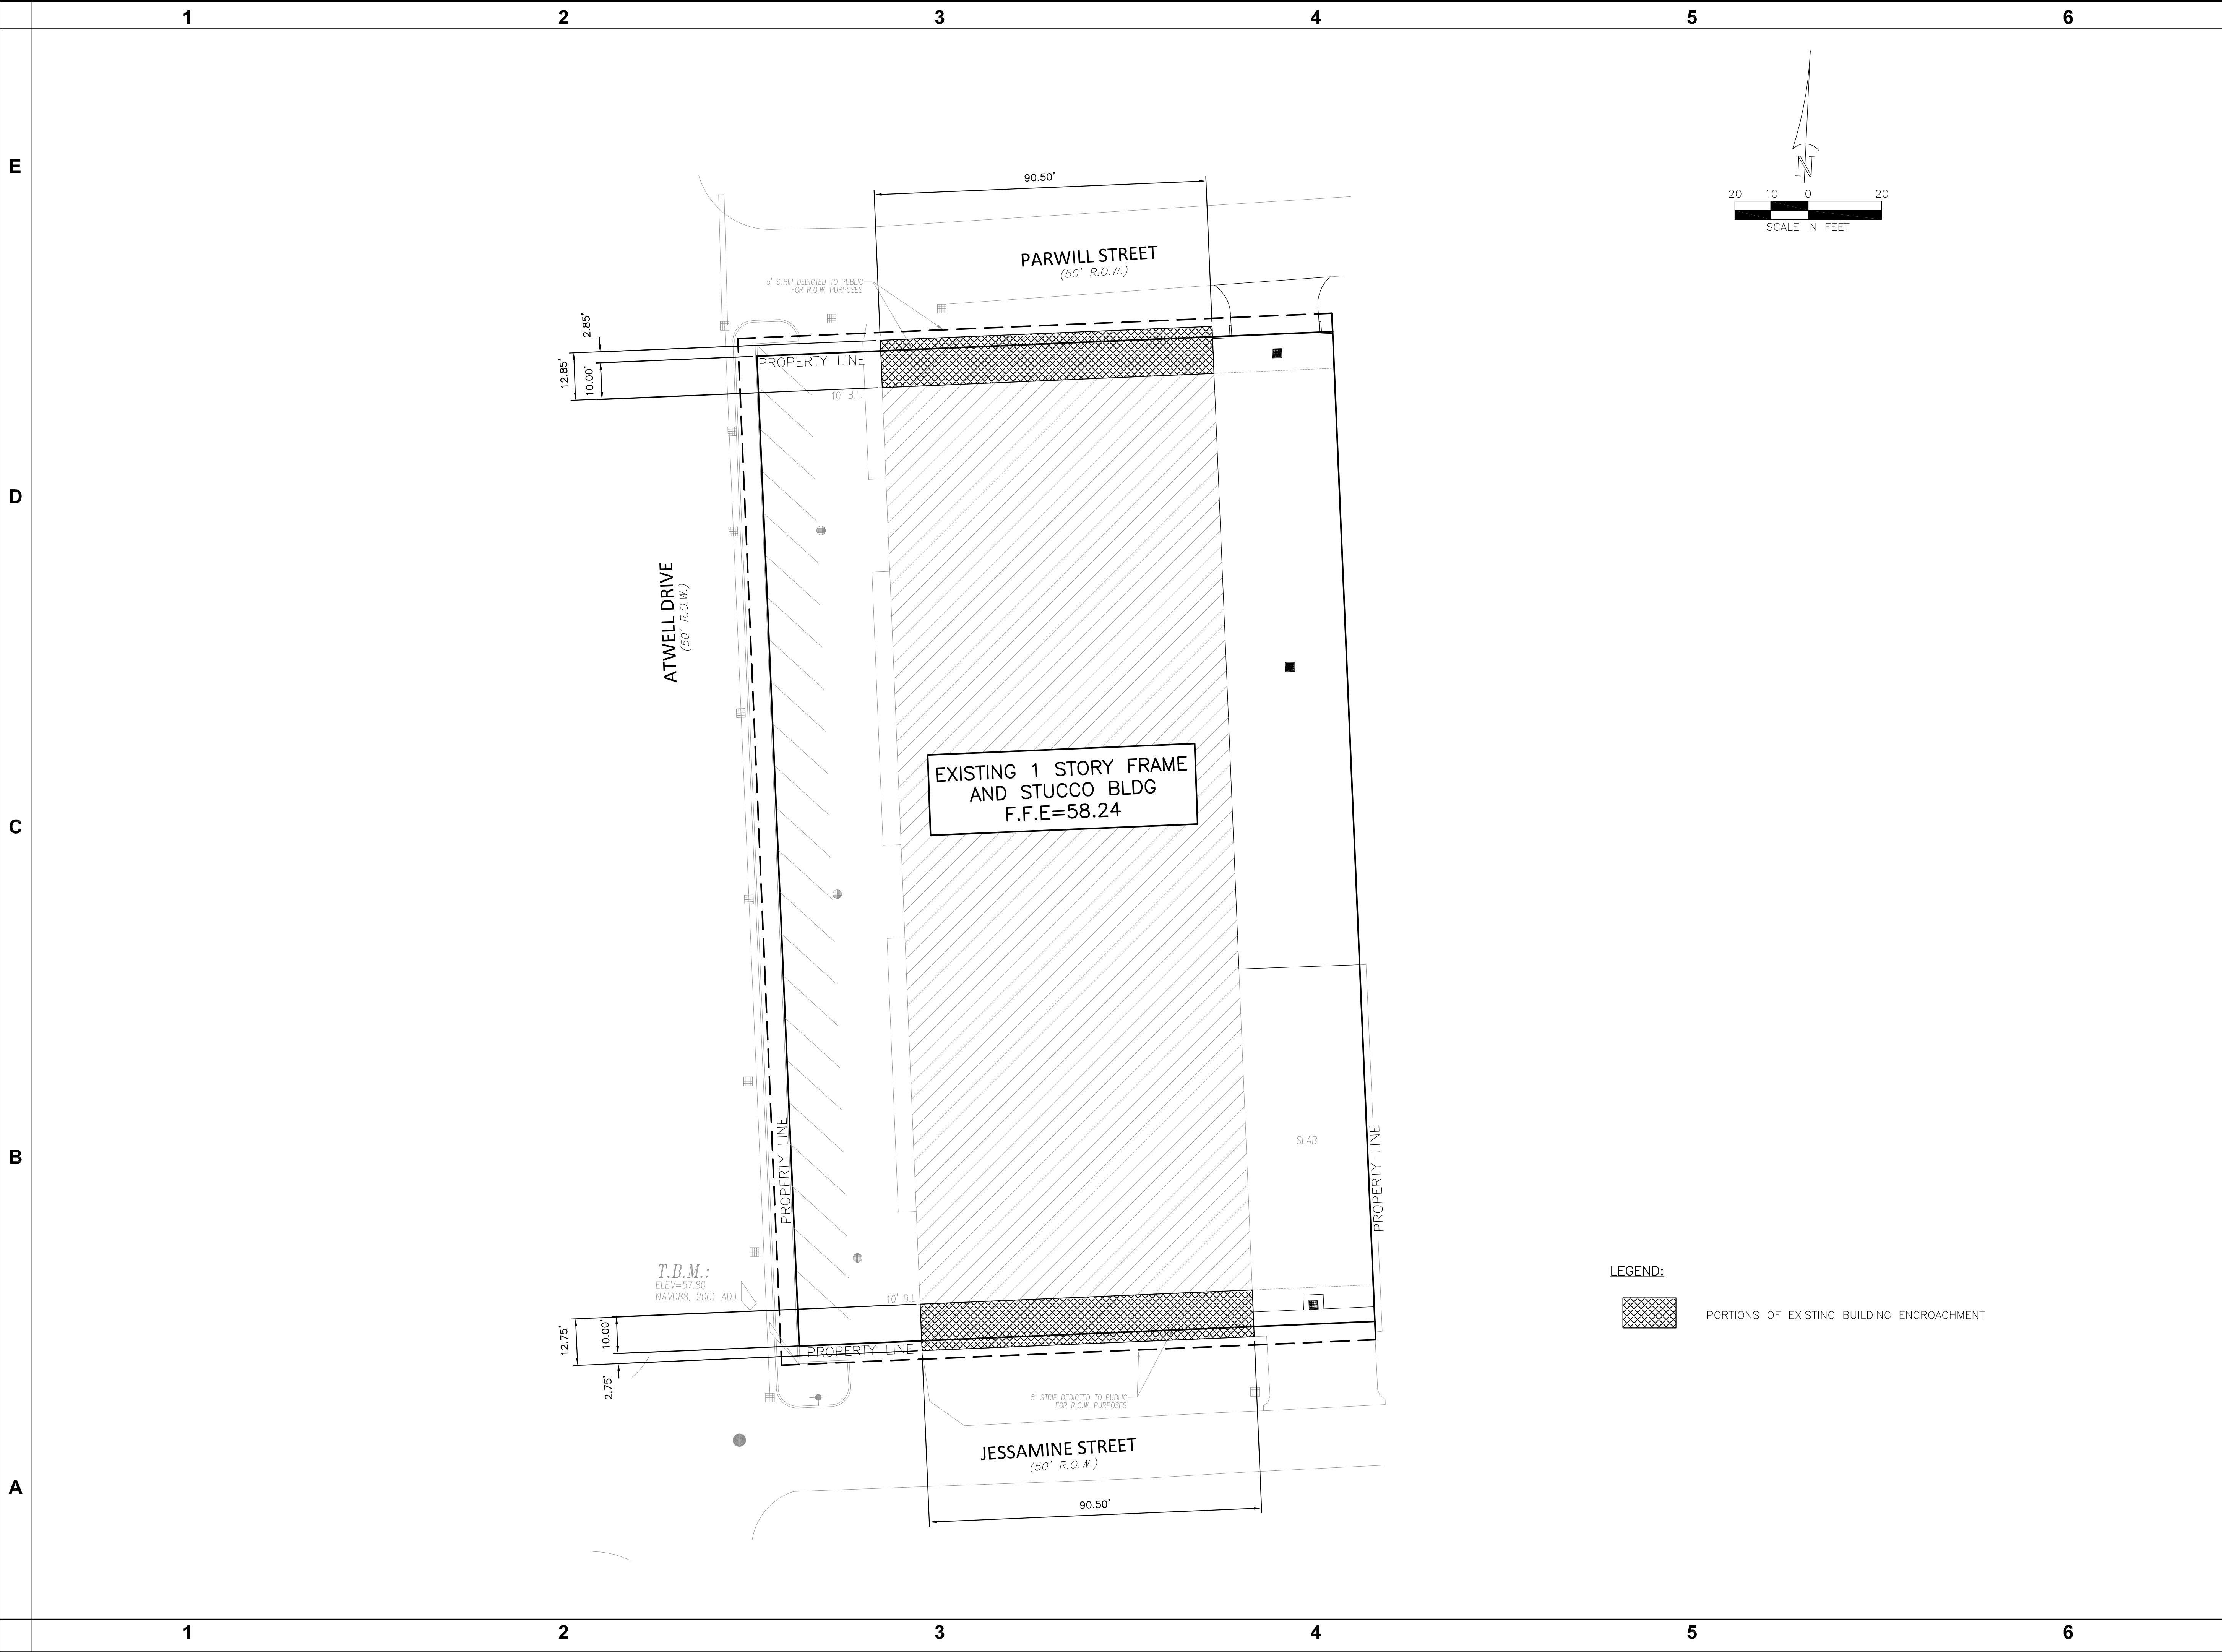

CSF CONSULTING, LP
11301 FALLBROOK DR., #320 HOUSTON, TX 77065
O: 832.678.2110 F: 832.678.2115
TSPE FIRM NO. F-4395
CSF PROJ. NO. 3772

ENGINEER:
THESE PLANS ARE ISSUED FOR THE PURPOSE OF PRELIMINARY REVIEW AND NOT INTENDED FOR CONSTRUCTION. WHEN ISSUE IN FINAL FORM THEY WILL BE SEALED, SIGNED AND DATED.

ENGINEER OF RECORD:
CSF CONSULTING, LP, F-4395
AHMED ZGHAIH, P.E.
TEXAS REGISTRATION NO. 125149
APRIL 16, 2019

PROJECT TITLE:
LILA CO. PAVEMENT IMPROVEMENT
7125 ATWELL DRIVE
HOUSTON, TX 77081

MARK	DATE	DESCRIPTION
△		
△		
△		
△		
△		
△		

ISSUE: FOR PERMIT
PROJ. NO. 3772
FILE:
DRAWN BY: AZ
CHECKED BY: DV
DATE: 4/30/2019
SCALE: AS SHOWN
PHASE:
OWNER PROJ. NO.
CONTRACT NO.

SHEET TITLE
SITE PLAN