

8475916

1122-62 1111 B-75716 3 30


EAST LITTLE YORK RD

ACREAGE

FRAIL LANE

ACREAGE

NOTES:
1. One-foot reserve dedicated to the public in fee as a buffer separation between the side or end of streets in subdivision plots where such streets abut adjacent acreage tracts, the condition of such dedication being that when the adjacent property is subdivided in a recorded plat, the one-foot reserve shall thereupon become vested in the public for street right-of-way purposes and the fee title thereto shall revert to and remain in the dedication, heirs, assigns, or successors.
2. This 30-foot strip is dedicated as an easement for all utility purposes including storm and sanitary sewers and shall automatically become dedicated for street purposes when and in so far as a 30-foot strip adjacent to it is so dedicated.
3. Cross-hatched area is temporary easement for turn-around until street is extended east in a recorded plat.
4. B.L. indicates building line.

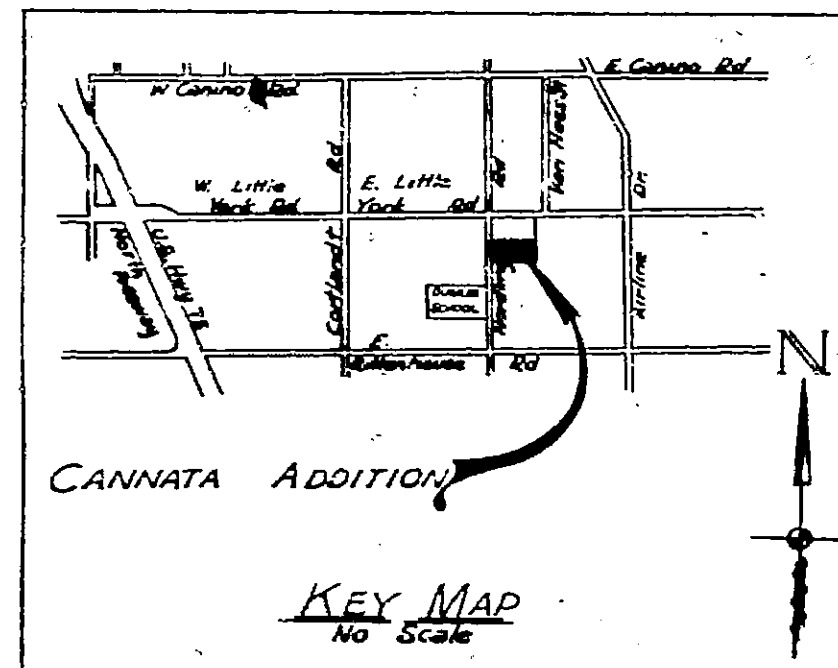

CANNATA ADDITION
A SUBDIVISION OF 4.54 AC.
OUT OF THE JAS. BERRY SURVEY
HARRIS COUNTY, TEXAS
A-1436

Owner: Jack C. Cannata
2 Blocks
20 Lots
Scale: 1" = 100'
W.M. F. SULLIVAN
CONSULTING ENGINEERS AND PUBLIC SURVEYORS

STATE OF TEXAS
COUNTY OF HARRIS

I, Jack C. Cannata, owner of the property subdivided in the above and foregoing map of the Cannata Addition do hereby make subdivision of said property, according to the lines, streets, lots, alleys, parties, building lines, and easements therein shown, and designate said subdivision as Cannata Addition in the James Berry Survey, Harris County, Texas, and dedicate to public use, as such, the streets, alleys, parties, and easements therein shown, and do hereby reserve certain claims for damages occasioned by the establishing of grades, as required for the streets and alleys, and do hereby bind ourselves, our heirs and assigns to maintain and forever defend the title to the land, as dedicated.

There is also dedicated for utilities an unobstructed aerial easement five (5) feet wide from a plane twenty (20) feet above the ground upward, located adjacent to all easements shown hereon.

I hereby covenant and agree that all lots within the boundaries of this subdivision are for residential purposes unless otherwise noted.

WITNESS my hand in Houston, Harris County, Texas, this 12 day of July, 1967.

STATE OF TEXAS
COUNTY OF HARRIS

Before me the undersigned authority, on this day personally appeared Jack C. Cannata, known to me to be the person whose name is subscribed to the foregoing instrument, and acknowledged to me that he executed the same for the purposes and consideration therein set forth.

GIVEN UNDER MY HAND AND SEAL OF OFFICE this 12 day of July, 1967.

STATE OF TEXAS
COUNTY OF HARRIS

We, Walter M. Mischer and Betty Lou Willman, President and Secretary respectively of Walter M. Mischer Co., Inc., owner and holder of a term upon said property, do hereby ratify and confirm said subdivision and dedication, and do hereby in all things subordinate to said subdivision and dedication the term against said land owned and held by said company.

WALTER M. MISCHER Co., Inc.

BY: Walter M. Mischer
President
ATTEST: Betty Lou Willman
Secretary

STATE OF TEXAS
COUNTY OF HARRIS

BEFORE ME, the undersigned authority, on this day personally appeared Walter M. Mischer, President and Betty Lou Willman, Secretary of the Walter M. Mischer Co., Inc., known to me to be the persons whose names are subscribed to the foregoing instrument, and acknowledged to me that they executed the same for the purposes and considerations therein expressed, and in the capacity therein and herein set out, and as the act and deed of said corporation.

GIVEN UNDER MY HAND AND SEAL OF OFFICE, this 12 day of July, 1967.

This is to certify that I, W.M. F. Sullivan, a registered engineer and licensed surveyor of the State of Texas, have plotted the above subdivision from an actual survey on the ground, and that all block corners, angle points, and points of curve are properly marked with iron pipes (1/2" pipe 3' long or equivalent), and that this plat correctly represents that survey made by me.

IN TESTIMONY WHEREOF, witness the official signature of the Chairman and Secretary of the City Planning Commission of the City of Houston, Texas, this 14 day of July, 1967.

Ralph S. Edlitz
Secretary-Engineer

STATE OF TEXAS
COUNTY OF HARRIS

I, R.E. Turrentine, Jr., Clerk of the County Court of Harris County, Texas, do hereby certify that the within instrument with its certificate of authentication was filed for registration in my office on March 2, 1967, at 10:00 clock, A.M., and delivered on March 6, 1967, at 10:00 clock, A.M., Vol. 11, page 52, of record of said County.

WITNESS my hand and seal of office, at Houston, the day and date last above written.

R.E. Turrentine, Jr., Clerk, County Court
Harris County, Texas

By J. A. Smith Deputy

KEY MAP
MAP RECORDS OF
HARRIS COUNTY, TEXAS
VOL. 87 PAGE 52
R. E. TURRENTINE, JR.,
COUNTY CLERK
HARRIS COUNTY, TEXAS
CANNATA ADDITION
THIS IS 1 OF 5 PAGES

THIS CERTIFICATE IS VALID ONLY AS TO THE INSTRUMENT ON WHICH THIS CERTIFICATE IS BASED. IT IS NOT VALID AS TO ANY OTHER INSTRUMENT.

B475916


H2292 11-1-16 E 75916 0 13

EAST LITTLE YORK RD

ACREAGE


FRAIL LANE

ACREAGE

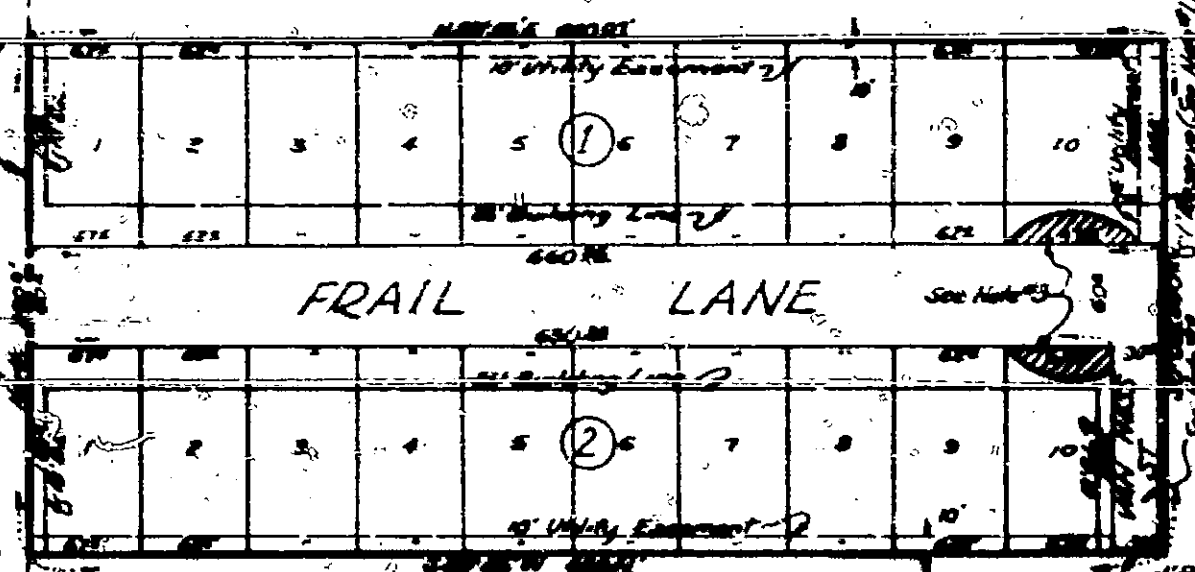

NOTES:

- One-foot reserve dedicated to the public in fee as a buffer separation between the side or end of streets in subdivision plots where such streets abut adjacent acreage made the condition of such dedication being that when the adjacent property is subdivided in a recorded plat, the one-foot reserve shall thereupon become vested in the public for street right-of-way purposes and the fee thereto shall revert to and remain in the abutting lot heirs, assigns, or successors.
- This 30-foot strip is dedicated as an easement for all utility purposes including storm and sanitary sewers and shall automatically become dedicated for street purposes when and in so far as a 30-foot strip adjacent to it is so dedicated.
- Cross-hatched area is temporary easement for turn-around until street is extended east in a recorded plat.
- D.L. indicates building line.

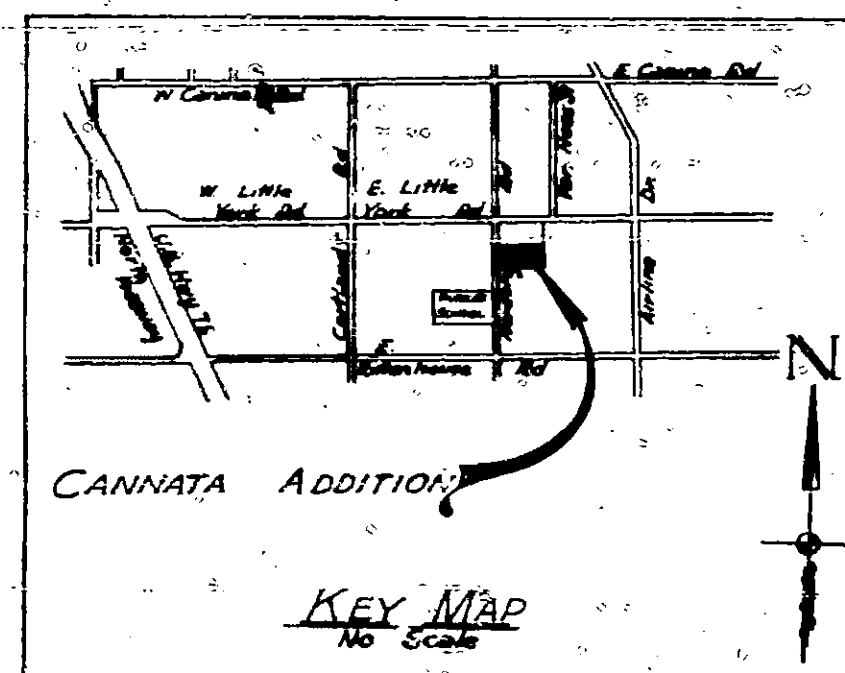

CANNATA ADDITION A SUBDIVISION OF 454 AC. OUT OF THE JAS. BERRY SURVEY HARRIS COUNTY, TEXAS A-1436

Owner: Jack C. Cannata
2 Blocks 20 Lots
Scale: 1"=100'
W. F. SULLIVAN
CONSULTING ENGINEERS AND PUBLIC SURVEYORS

STATE OF TEXAS
COUNTY OF HARRIS

I, Jack C. Cannata, owner of the property subdivided in the above and foregoing map of the Cannata Addition do hereby make subdivision of said property according to the lines, streets, lots, alleys, parks, building lines, and easements therein shown, and designate said subdivision as Cannata Addition in the James Berry Survey, Harris County, Texas, and dedicate to the public in fee the one-foot reserve and easements shown thereon, and do hereby reserve all my lawful claims for damages occasioned by the establishing of grades as approved for the streets and alleys shown, and do hereby bind myself, my heirs and assigns to maintain and forever defend the title to the land so dedicated.

There is also dedicated for utilities an unobstructed aerial easement five (5) feet wide from a plane twenty (20) feet above the ground upward, located adjacent to all easements shown hereon.

I hereby covenant and agree that all lots within the boundaries of this subdivision are for residential purposes unless otherwise noted.

WITNESS my hand in Houston, Harris County, Texas, this 14th day of March, 1962.

STATE OF TEXAS
COUNTY OF HARRIS

Before me the undersigned authority, on this day personally appeared Jack C. Cannata, known to me to be the person whose name is subscribed to the foregoing instrument, and acknowledged to me that he executed the same for the purposes and consideration therein set forth.

GIVEN UNDER MY HAND AND SEAL OF OFFICE this 14th day of March, 1962.

STATE OF TEXAS
COUNTY OF HARRIS

We, Walter M. Mischer and Betty Lou Hillman, President and Secretary respectively of Walter M. Mischer Co., Inc., owner and holder of a term upon said property, do hereby certify and confirm said subdivision and dedication, and do hereby in all things subordinate to said subdivision and dedication the term against said land conveyed held by said company.

WALTER M. MISCHER Co., Inc.

BY: Walter M. Mischer President

ATTN: Betty Lou Hillman Secretary

STATE OF TEXAS
COUNTY OF HARRIS

BEFORE ME, the undersigned authority, on this day personally appeared Walter M. Mischer President and Betty Lou Hillman Secretary of the Walter M. Mischer Co., Inc. known to me to be the persons whose names are subscribed to the foregoing instrument, and acknowledged to me that they executed the same for the purposes and consideration therein set forth, and in the capacity therein and herein set out, and as the act and deed of said corporation.

GIVEN UNDER MY HAND AND SEAL OF OFFICE, this 14th day of March, 1962.

Walter M. Mischer
Notary Public in and for Harris County, Texas

This is to certify that I, W. F. Sullivan, a registered engineer and licensed surveyor of the State of Texas, have plotted the above subdivision from an actual survey on the ground, and that all block corners, angle points, and points of curve are properly marked with iron pins (1/2" pins 3" long or equivalent), and that this plat correctly represents that survey made by me.

W. F. Sullivan
Engineer - Surveyor
Texas Registration No. 12545
Texas Registration No. 351

IN TESTIMONY WHEREOF, witness the official signature of the Chairman and Secretary of the City Planning Commission of the City of Houston, Texas, this 14th day of March, 1962.

Ralph S. Goff
Secretary - Engineer

STATE OF TEXAS
COUNTY OF HARRIS

I, R. E. Turrentine, Jr., Clerk of the County Court of Harris County, Texas, do hereby certify that the within instrument with its certificate of authentication was filed for registration in my office on March 14, 1962, at 11:00 clock, A.M., and duly recorded on March 14, 1962, at 1:00 clock, P.M., Vol. 111, page 32 of record of Harris County.

WITNESS my hand and seal of office, at Houston, the day and date last above written.

R. E. Turrentine, Jr.
Clerk, County Court
Harris County, Texas

J. A. Snell Deputy

KEY MAP
MAP RECORDS OF
HARRIS COUNTY, TEXAS
VOL. 87 PAGE 52
R. E. TURRENTINE, JR.
COUNTY CLERK
HARRIS COUNTY, TEXAS
CANNATA ADDITION
THIS IS 1 OF 5 PAGES


THIS CERTIFICATE IS VALID ONLY AS TO THE
INSTRUMENT ON WHICH THIS CERTIFICATE IS
BASED. IT IS NOT VALID AS TO ANY OTHER
INSTRUMENT OR MATTER.

ACREAGE

West 1/4
45 per 0
in Vol. 5

60°

NORDLING

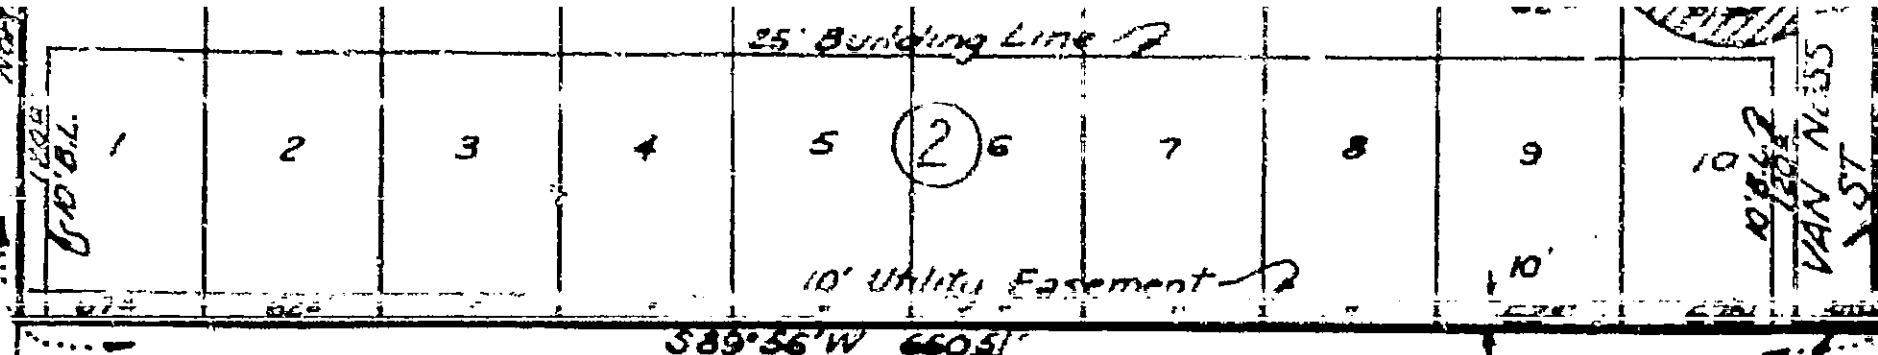


NOTES:

1. One-foot reserve dedicated to the public in fee as a buffer separation between the side or end of streets in subdivision plats where such streets abut adjacent acreage tracts, the condition of such dedication being that when the adjacent property is subdivided in a recorded plat, the one-foot reserve shall thereupon become vested in the public for street right-of-way purposes and the fee title thereto shall revert to and revert in the dedicatory, his heirs, assigns, or successors.
2. This 30-foot strip is dedicated as an easement for all utility purposes including storm and sanitary sewers and shall automatically become dedicated for street purposes when and in so far as a 30-foot strip adjacent to it is so dedicated.
3. Cross-hatched area is temporary easement for turn-around until street is extended east in a recorded plat.
4. B.L. indicates building line.

See Page 55

See Page 55

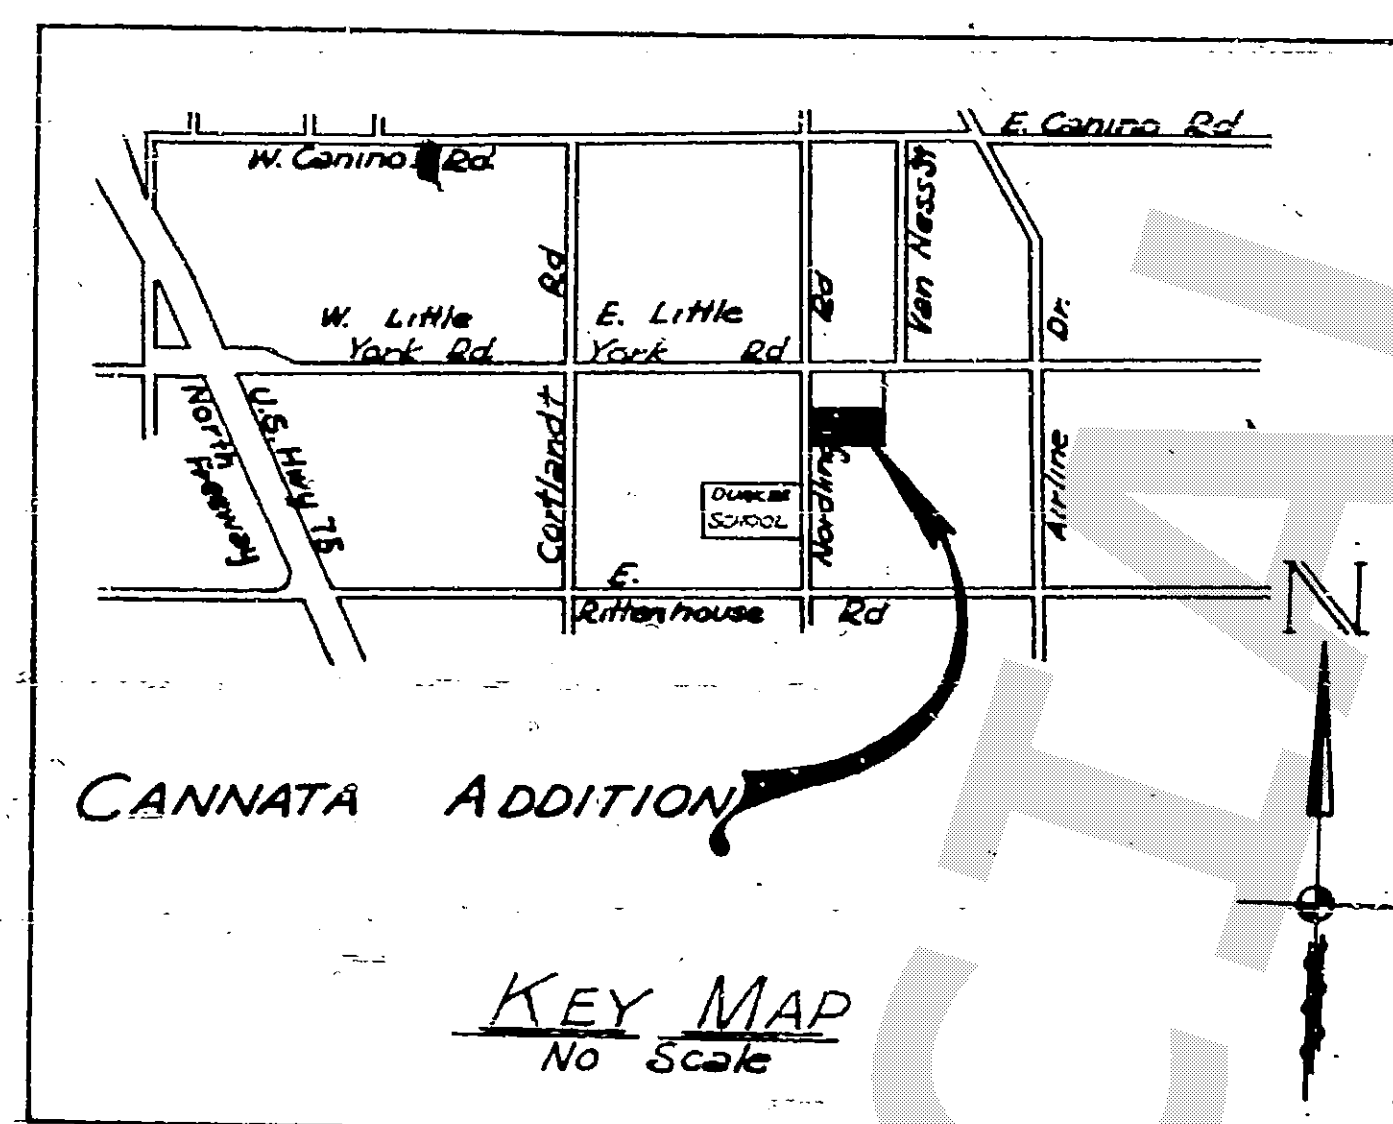

CANNATA ADDITION
A SUBDIVISION OF 4.54 AC.
OUT OF THE JAS. BERRY SURVEY
HARRIS COUNTY, TEXAS

A-1436

Owner: Jack C. Cannata
2 Blocks 20 Lots
Scale: 1"=100'

WM F SULLIVAN
CONSULTING ENGINEERS AND PUBLIC SURVEYORS

MAP RECORDS OF
HARRIS COUNTY TEXAS
VOL. 87 PAGE 53
R. E. TURRENTINE JR.
COUNTY CLERK
HARRIS COUNTY TEXAS
CANNATA ADDITION
THIS IS 1 OF 5 PAGES

STATE OF
COUNTY OF

Known to
to be the

STATE OF
COUNTY OF

respective
value and co
subdivision

STATE OF TEXAS
COUNTY OF H

Secretary, of
the foregoing
therein expres

There are no
points, and do
correctly repr

Commission of
R. E. Turrentine Jr.
Secretary

STATE OF TEXAS
COUNTY OF H

instrument with
B.M., and duly

MATCH LINE

MATCH LINE

See Page 54

STATE OF TEXAS
COUNTY OF HARRIS

Before me the undersigned authority, on this day personally appeared Jack C. Cannata,
Known to me to be the person whose name is subscribed to the foregoing instrument, and acknowledged
to me that he executed the same for the purposes and consideration therein set forth

GIVEN UNDER MY HAND AND SEAL OF OFFICE this 1st day of June, 1962

STATE OF TEXAS
COUNTY OF HARRIS

We Walter M. Mischer and Betty Lou Hillman President and Secretary
respectively of Walter M. Mischer Co. Inc. owner and holder of a lein upon said property, do hereby
ratify and confirm said subdivision and See Page 56 and do hereby in all things subordinate to said
subdivision and dedication the lein against said land owned and held by said company.

Notary Public in and for Harris
County, Texas

WALTER M. MISCHER CO. INC.

BY:

Walter M. Mischer
President

ATTEST:

Betty Lou Hillman
Secretary

STATE OF TEXAS
COUNTY OF HARRIS

BEFORE ME, the undersigned authority, on this day personally appeared Walter M. Mischer President and Betty Lou Hillman
Secretary, of the Walter M. Mischer Co. Inc., known to me to be the persons whose names are subscribed to
the foregoing instrument, and acknowledged to me that they executed the same for the purposes and considerations
therein expressed, and in the capacity therein and herein set out, and as the act and deed of said corporation.

GIVEN UNDER MY HAND AND SEAL OF OFFICE, this 1st day of June, 1962

Margaret J. Hillman
Notary Public in and for Harris County,
Texas

This is to certify that I, Wm F Sullivan, a registered engineer and licensed surveyor of the State of
Texas, have platted the above subdivision from an actual survey on the ground; and that all block corners, angle
points, and points of curve are properly marked with iron pipes (1" G.I. pipe 3' long or equivalent), and that this plat
correctly represents that survey made by me.

Wm F Sullivan
Engineer - Surveyor
Texas Registration No. 12545
Texas Registration No. 351

IN TESTIMONY WHEREOF, witness the official signature of the Chairman and Secretary of the City Planning
Commission of the City of Houston, Texas, this 1st day of June, 1962

Ralph S. Ellifant
Secretary - Engineer

Walter M. Mischer
Chairman

STATE OF TEXAS
COUNTY OF HARRIS

I, R.E. Turrentine, Jr., Clerk of the County Court of Harris County, Texas, do hereby certify that the within
instrument with its certificate of authentication was filed for registration in my office on May 22, 1962, at 11:00 o'clock,
A.M., and duly recorded on May 31, 1962, at 1:00 o'clock P.M., Vol. 11, page 52, of record of CL & P for said County.

WITNESS my hand and seal of office, at Houston, the day and date last above written.

R.E. Turrentine, Jr., Clerk, County Court
Harris County, Texas

By J. A. Snell Deputy

AFTER RECORDING

THIS CERTIFICATE IS VALID ONLY AS TO THE
INSTRUMENT ON WHICH THE ORIGINAL CERTIFICATE
IS BASED AND ONLY THEN TO THE EXTENT
SUCH INSTRUMENT IS NOT ALTERED OR CHANGED
AFTER RECORDING.

MAP RECORDS OF
HARRIS COUNTY TEXAS
VOL. 87 PAGE 54
R. E. TURRENTINE Jr.,
COUNTY CLERK
HARRIS COUNTY TEXAS
CANNATA ADDITION
THIS IS 1 OF 5 PAGES

See Page 55

MATCH LINE

MATCH LINE
MATCH LINE

See Page 53

MAP RECORDS OF
HARRIS COUNTY TEXAS
VOL. 87 PAGE 55
R. E. TURRENTINE Jr.
COUNTY CLERK
HARRIS COUNTY TEXAS

STATE OF TEXAS
COUNTY OF HARRIS

the Cannata Addition ad-
lines, and easements ther-
to, and dedicate to pe-
claims for damages occu-
by the extinguishment of
course, as, our heirs and

twenty, 20 feet above the
purposes unless otherwise

STATE OF TEXAS
COUNTY OF HARRIS

Before
Known to me to be
to me that he ex
G/V

STATE OF TEXAS
COUNTY OF HARRIS

respectively of the
ratify and confirm
subdivision and de


- See Page 54

STATE OF TEXAS
COUNTY OF HARRIS
SEED
Secretary, of the will
the foregoing instrument
thereexpressed, J. A.
GIVER

Thus, have planned
points, and points of
correctly represents

IN
Commission of the
Republic
Secretary - Gen.

STATE OF TEXAS
COUNTY OF HARRIS
Instrument No. 15
H.M., and only record

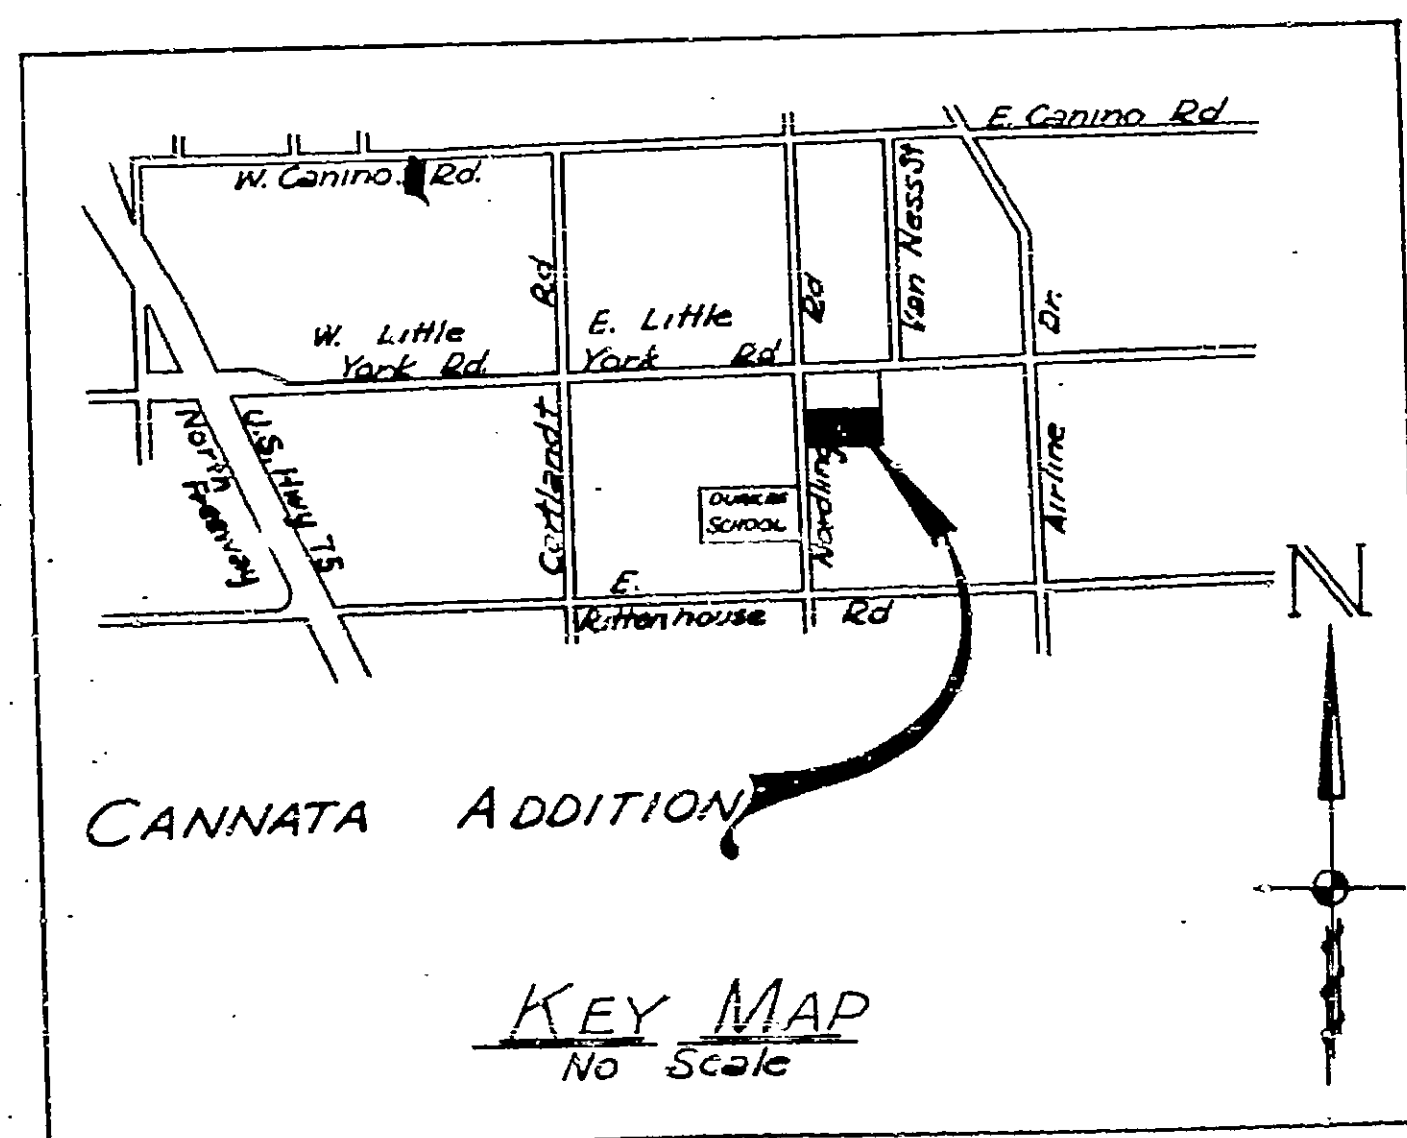

1962 MAR 22 AM 8 16

MAP RECORDS OF
HARRIS COUNTY TEXAS
VOL. 87 PAGE 15
R. E. TURRENTINE Jr.
COUNTY CLERK
HARRIS COUNTY TEXAS
CANNATA ADDITION
THIS IS 1 OF 5 PAGES

STATE OF TEXAS
COUNTY OF HARRIS

I, Jack C. Cannata, owner of the property subdivided in the above and foregoing map of the Cannata Addition do hereby make subdivision of said property, according to the lines, streets, lots, alleys, parks, building lines, and easements therein shown, and designate said subdivision as Cannata Addition in the James Berry Survey, Harris County, Texas; and dedicate to public use, as such, the streets, alleys, parks, and easements shown thereon forever; and do hereby waive any claims for damages occasioned by the establishing of grades as approved for the streets and alleys dedicated, or occasioned by the alteration of the surface of any portion of streets or alleys to conform to such grades; and do hereby bind ourselves, our heirs and assigns to warrant and forever defend the title to the land so dedicated.

There is also dedicated for utilities an unobstructed aerial easement five (5) feet wide from a plane twenty (20) feet above the ground upward, located adjacent to all easements shown hereon.

I hereby covenant and agree that all lots within the boundaries of this subdivision are for residential purposes unless otherwise noted.

WITNESS my hand in Houston, Harris County, Texas, this 12th day of June, 1962.

Jack C. Cannata
Jack C. Cannata

STATE OF TEXAS
COUNTY OF HARRIS

Before me the undersigned authority, on this day personally appeared Jack C. Cannata, known to me to be the person whose name is subscribed to the foregoing instrument, and acknowledged to me that he executed the same for the purposes and consideration therein set forth.

GIVEN UNDER MY HAND AND SEAL OF OFFICE this 12th day of June, 1962.

STATE OF TEXAS
COUNTY OF HARRIS

We Walter M. Mischer and Betty Lou Hillman President and Secretary respectively of Walter M. Mischer Co. Inc., owner and holder of a lease upon said property, do hereby ratify and confirm said subdivision and dedication, and do hereby in all things subordinate to said subdivision and dedication the lease against said land owned and held by said company.

WALTER M. MISCHER CO. INC.

BY:

Walter M. Mischer
President

ATTEST:

Betty Lou Hillman
Secretary

STATE OF TEXAS
COUNTY OF HARRIS

BEFORE ME, the undersigned authority, on this day personally appeared Walter M. Mischer President and Betty Lou Hillman Secretary, of the Walter M. Mischer Co. Inc., known to me to be the persons whose names are subscribed to the foregoing instrument, and acknowledged to me that they executed the same for the purposes and considerations therein expressed, and in the capacity therein and herein set out, and as the act and deed of said corporation.

GIVEN UNDER MY HAND AND SEAL OF OFFICE, this 12th day of June, 1962.

Walter M. Mischer
Notary Public in and for Harris County, Texas

This is to certify that I, W. F. Sullivan, a registered engineer and licensed surveyor of the State of Texas, have plotted the above subdivision from an actual survey on the ground; and that all block corners, angle points, and points of curve are properly marked with iron pipes (1" G.I. pipe 3' long or equivalent), and that this plat correctly represents that survey made by me.

W. F. Sullivan
Engineer - Surveyor
Texas Registration No. 12545
Texas Registration No. 351

IN TESTIMONY WHEREOF, witness the official signature of the Chairman and Secretary of the City Planning Commission of the City of Houston, Texas, this 1st day of June, 1962.

Rogers S. Edliff
Secretary - Engineer

Memoranda
Chairman

STATE OF TEXAS
COUNTY OF HARRIS

I, R. E. Turrentine, Jr., Clerk of the County Court of Harris County, Texas, do hereby certify that the within instrument with its certificate of authentication was filed for registration in my office on June 2, 1962, at 11:00 o'clock, A.M., and duly recorded on June 13, 1962, at 1:00 o'clock P.M., Vol. 87, page 52, of record of said County.

WITNESS my hand and seal of office, at Houston, the day and date last above written.

R. E. Turrentine, Jr., Clerk, County Court
Harris County, Texas

See Page 55

See Page 53

See Page 54