
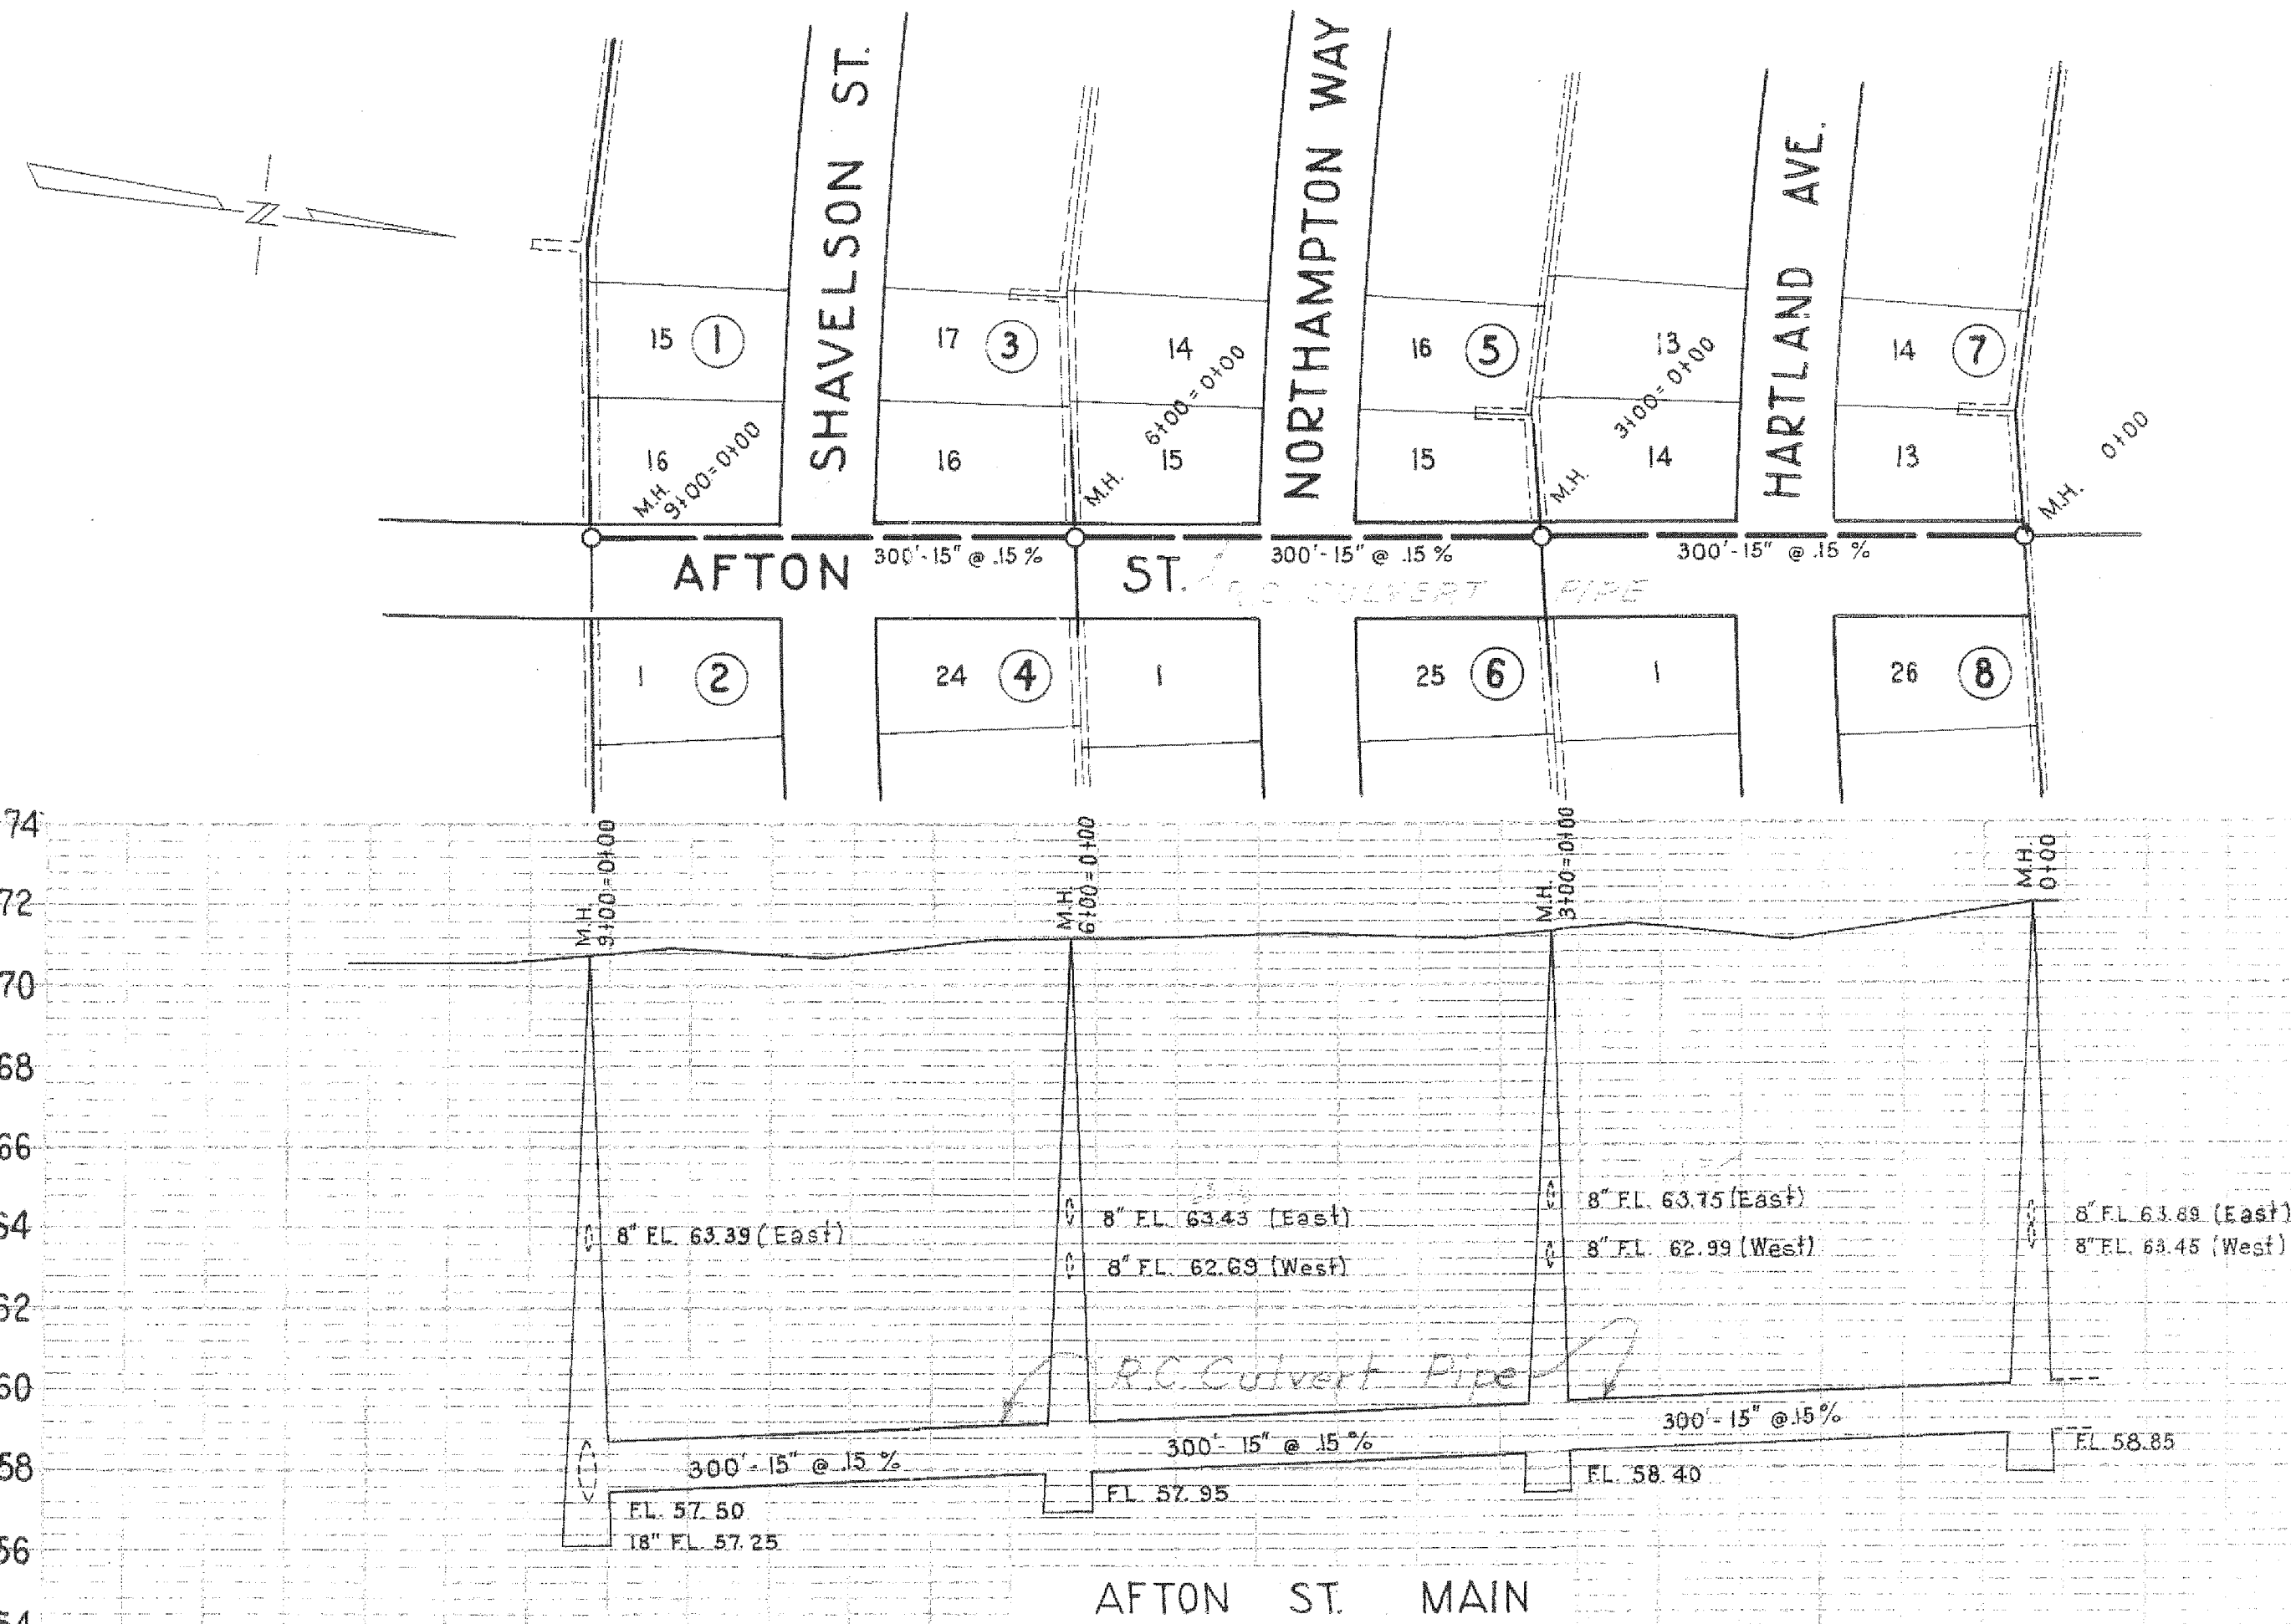
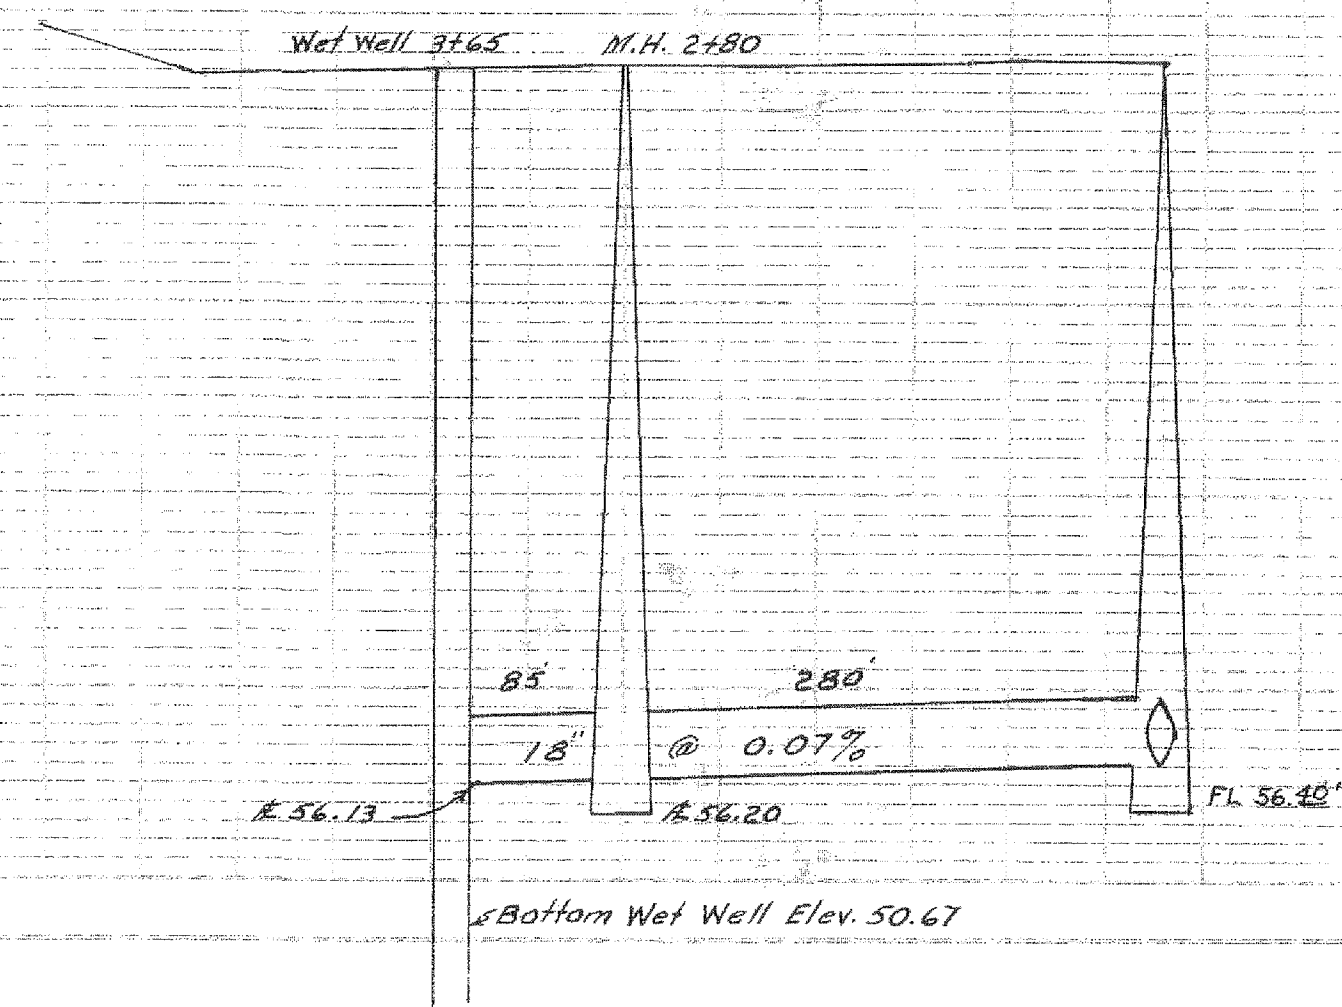


KATY HIWAY

M.K. & T. R.R.

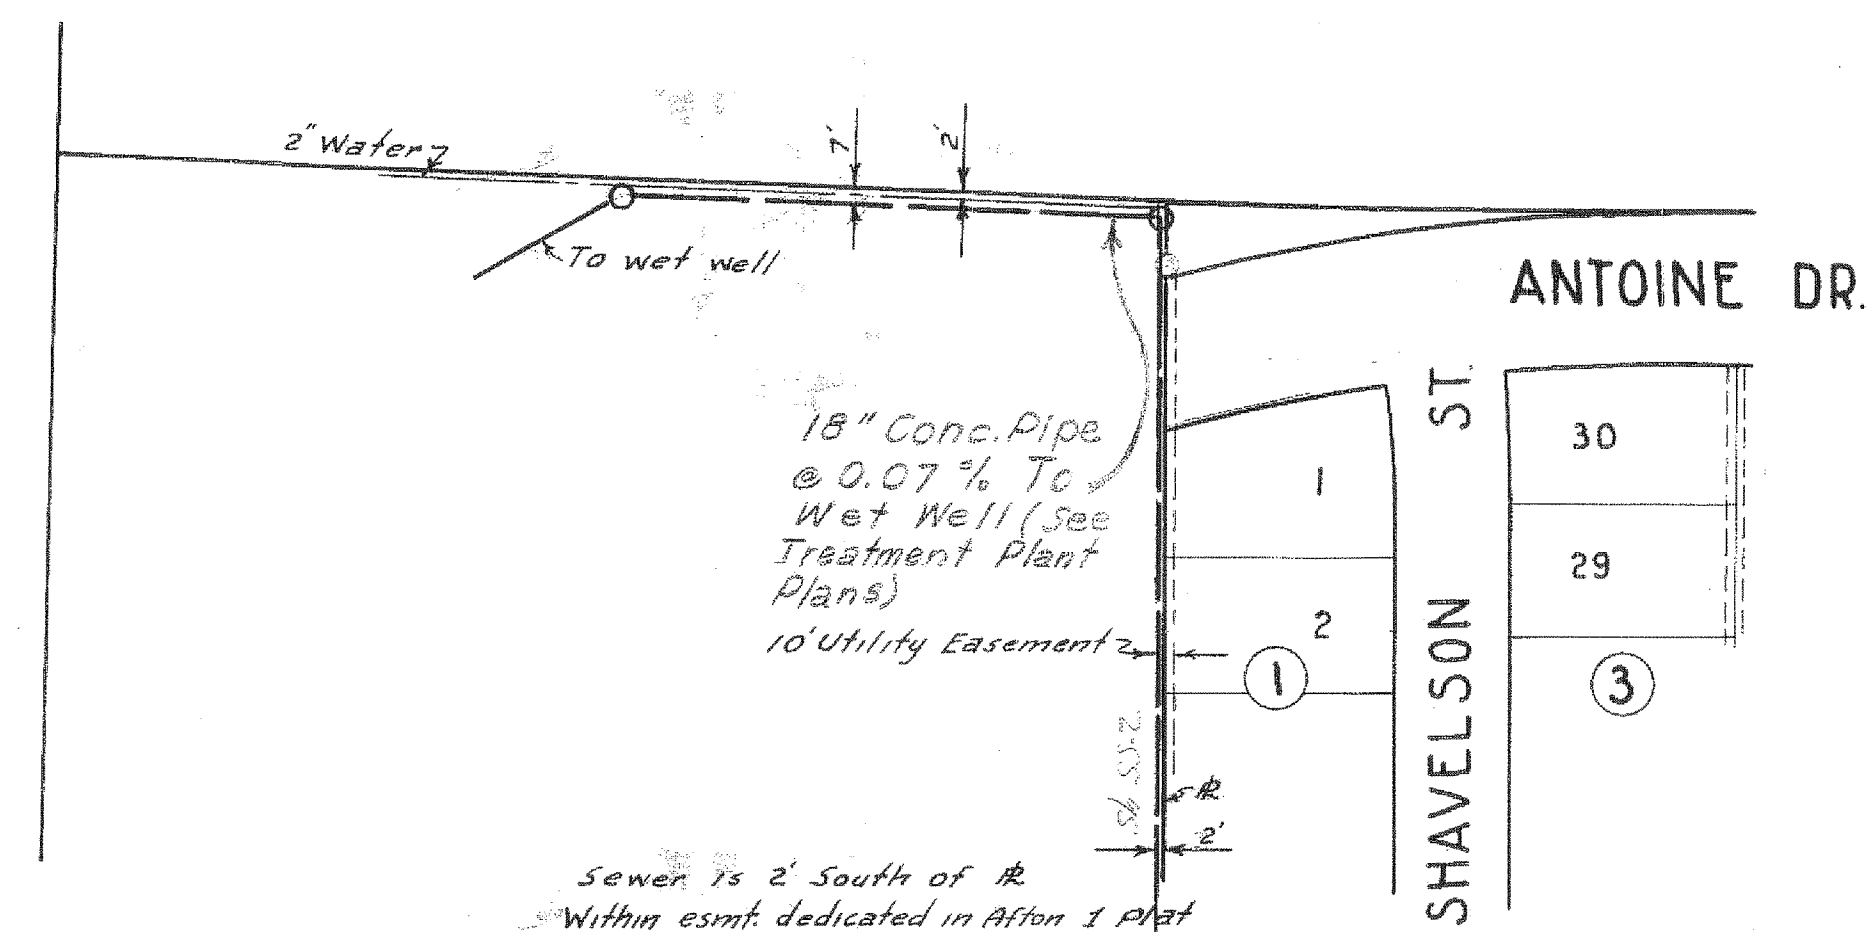

REQUIRED LOCATION FROM
CENTER LINE OF EASEMENTS
SAN. SEWERS 2' S. OR W.
POLES 2' N. OR E.
GAS 3 1/2' N. OR E.

B.M. Elev. 68.195' - U.S.C. & G.S. B.M. No. X-669
Monument in catch basin n esplanade
of U.S. Highway 90, 0.2 M. East of
entrance to Woodlawn metery.

Approved:

For the City of Houston, Dept. of Public Works

Director

Asst. Director

Approved For:

Storm Sewer Section:

Sanitary Sewer Section:

Paving Section:

Water Section:

Chief Design Engineer:



DATE	REVISION	MADE	CHKD.	APPD.
J. B. DANNENBAUM CONSULTING ENGINEER 3040 MAIN STREET HOUSTON, TEXAS				
AFTON VILLAGE SANITARY SEWER AFTON ST. & ANTOINE DR. MAINS				
DRAWN: J.C.A. CHECKED: H.E.M. APPROVED:	DATE: JUNE 9, 1954 SCALE: HOR. 1"=100' VERT. 1"=4'	SHEET SS-4		

10269