


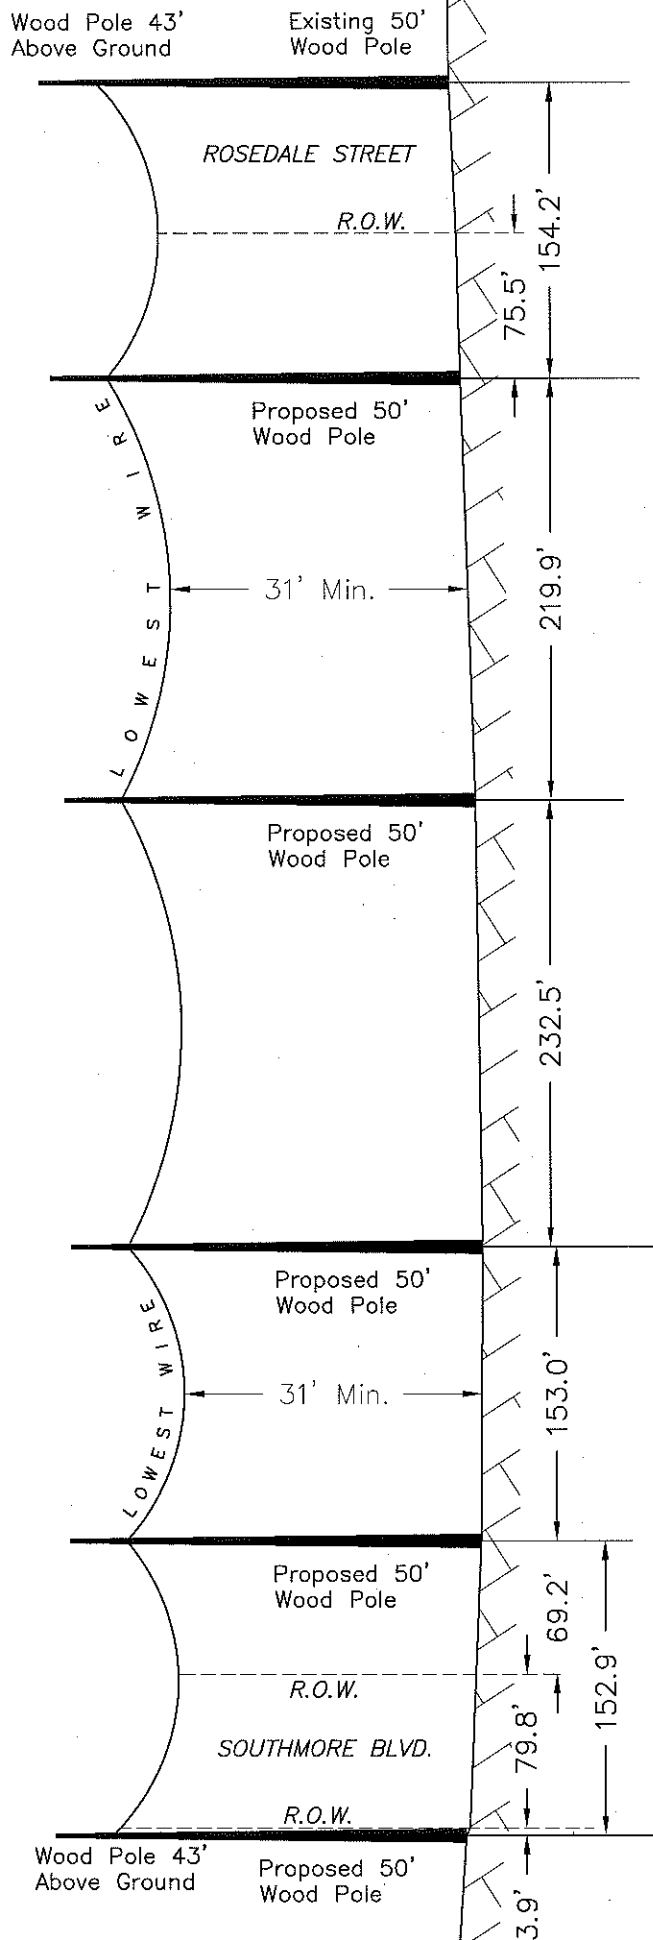

PROFILE VIEW
LOOKING NORTHWEST
HORIZONTAL 1" = 100'
VERTICAL 1" = 40'

NOTE :
Proposed Wood Poles 43' Above Ground



NOTE: THE EXTERIORS OF ALL EASEMENTS ARE TO INTERSECT WITH THE EXTERIORS OF ALL ADJOINING EASEMENTS OR WITH ADJOINING PROPERTY LINES.

REV.1: JOB NO.	BY:	DATE:	REV.2: JOB NO.	BY:	DATE:
EASEMENT - UNOBSTRUCTED			LAST PLOT DATE: 01/20/2020		
COUNTY: HARRIS			DRAWN BY: ND N		
SURVEY DATE: 08/08/2019			MAP NO: 5455 A1		
SCALE: SCALE AS SHOWN			JOB NO: 88865658A		
FILE NO. - BOOK: 2019			CHECKED BY: G.D.W.		
CenterPoint Energy SURVEYING & RIGHT OF WAY P.O. Box 1700 Houston, TX 77251-1700 713-207-2222 Firm Number: 10027400					
SKETCH NO. 19-0483A					