


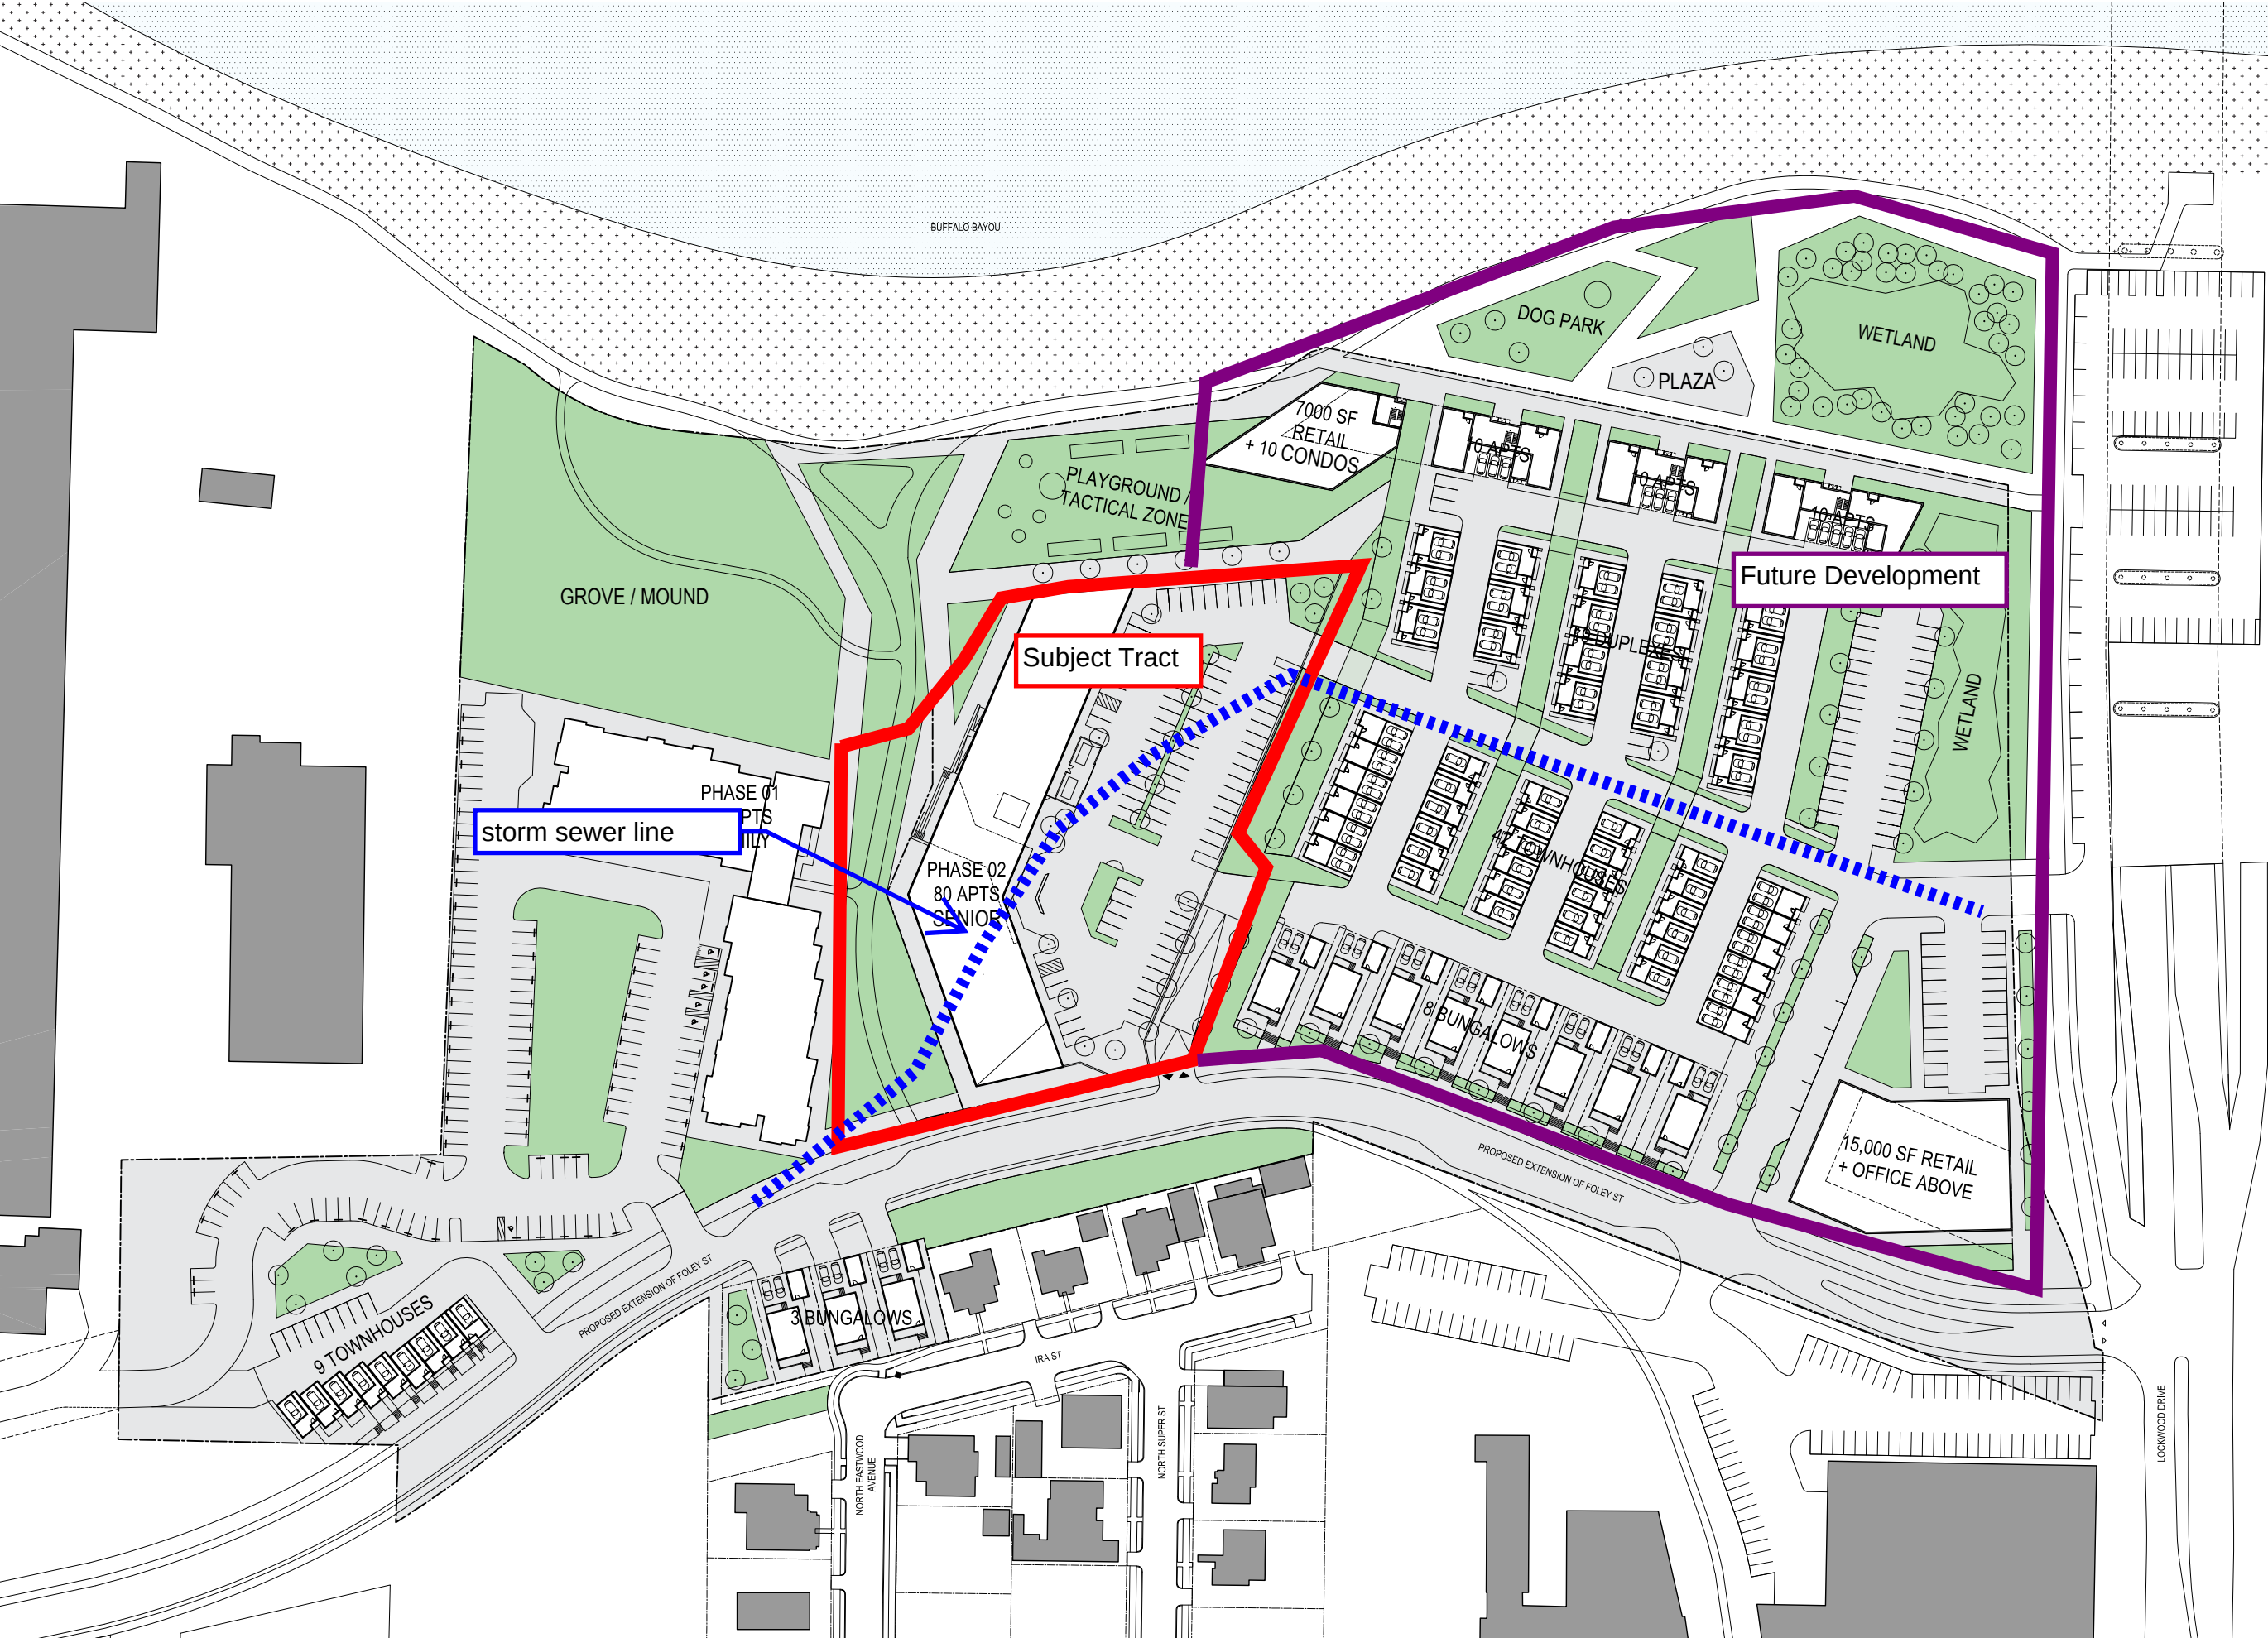

SITE MASTERPLAN

DATE: 10 28 2021

LOCKWOOD SOUTH
PROJECT 2114

ADDRESS
LOCKWOOD & FOLEY
HOUSTON, TX

ISA
1400 N AMERICAN ST #301
PHILADELPHIA, PA 19122
215 232 1500

BUILDINGS	UNITS
SINGLE FAMILY	
42 TOWNHOUSES	42
9 TOWNHOUSES	9
8 BUNGALOWS	8
3 BUNGALOWS	3
SUBTOTAL	
62	
MULTI-FAMILY	
24 DUPLEXES	19
4 WALK-UPS	40
SUBTOTAL	
59	
TOTAL	
121	
+ PHASE 01 APTS	
80	
+ PHASE 02 APTS	
80	
MASTERPLAN TOTAL	
281	