


X:\M03\2012\121083-00 Montrose Res Tower Mixed Use\Civil\2-Design\04-Exhibits\2022-02-15-EASEMENT\M03-21083-00-ESMT ABANDONMENT-EXHIBIT.dwg

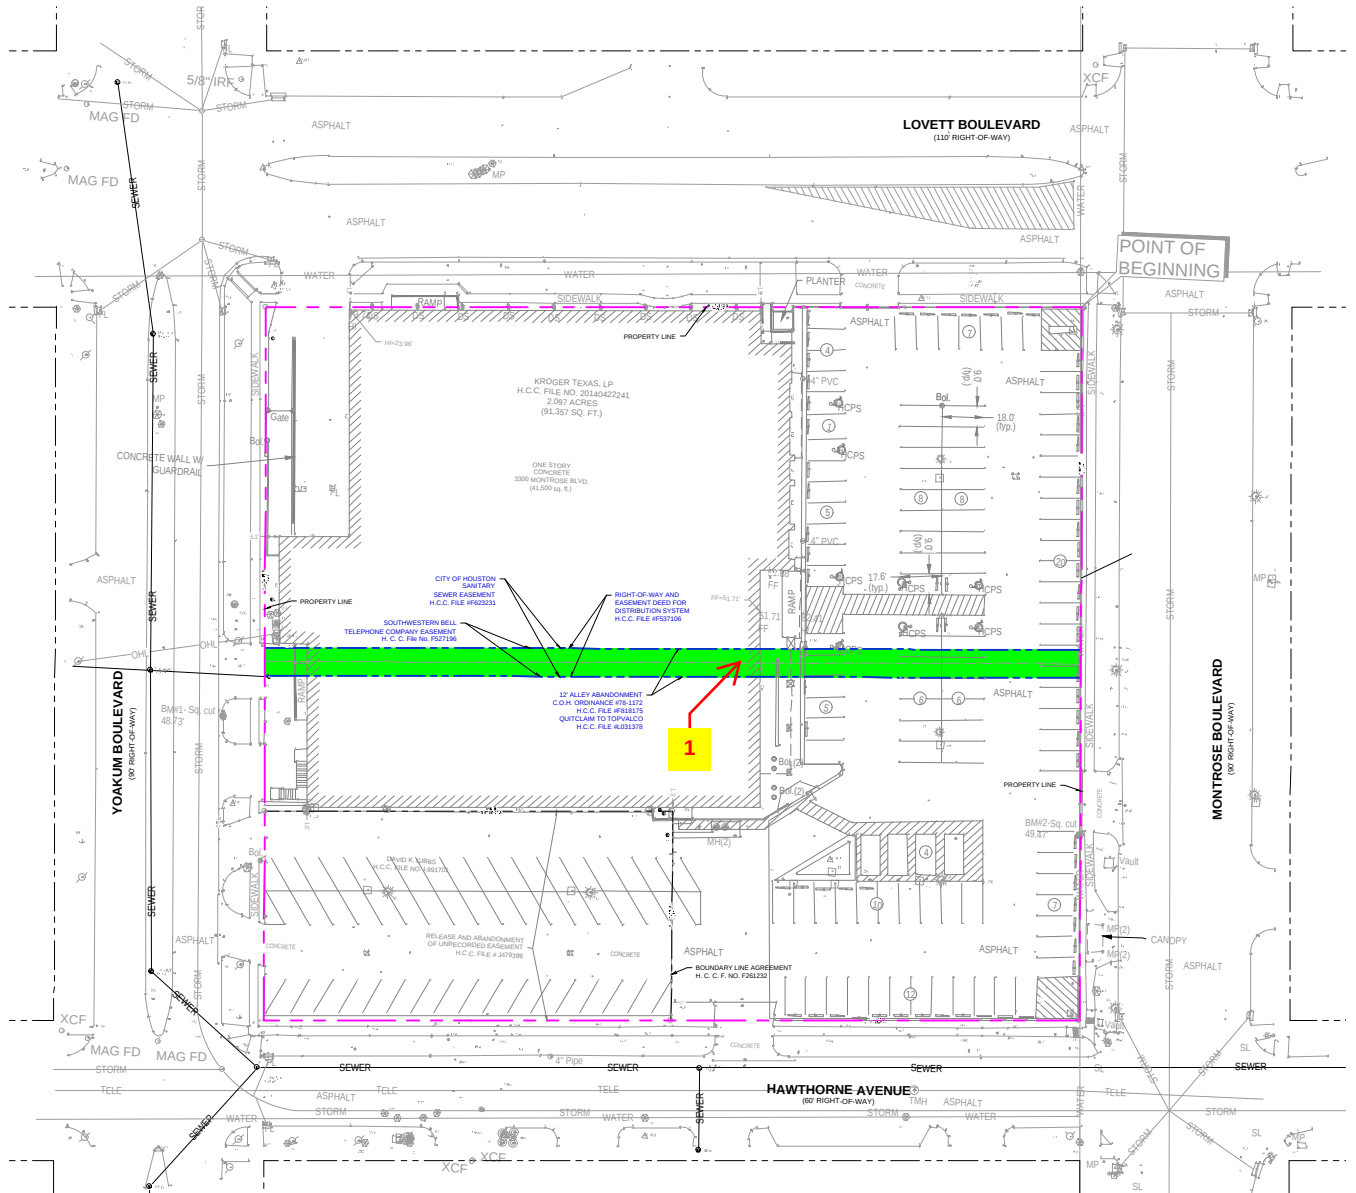


Legend:

Sanitary Easement to be abandoned.

INTERIM REVIEW ONLY
Document Incomplete: Not intended for permit or construction.
Engineer: **DANIEL E. FALKENSTINE, P.E.**
P.E. Serial No.: **109860**
Date: **2/15/2022**
Walter P. Moore and Associates, Inc.
TBPE Firm Registration No. 1856

Key Note	Existing Easement Type	Easement Width (LF)	Easement Centerline Length (LF)	Total length (SF)	Recordation Information
1	Sanitary	12	349	4188	H.C.C. File# F623231

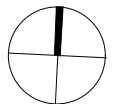

SCALE 1"=80'

Project Name: **HOUSTON MONTROSE**
3300 MONTROSE BLVD, HOUSTON, TX 77006

Sheet Title: **SANITARY EASEMENT ABANDONMENT EXHIBIT**

WPMA P.N.: **M03-21083-00** Designed by: **DEF** Sheet No.

Date: **2/15/2022** Drawn by: **KSM**

Copyright © 2022 WALTER P. MOORE AND ASSOCIATES, INC.

EX-01

Feb 15, 2022 - 6:29pm



walter p moore

Walter P Moore and Associates, Inc.
1301 McKinney Street, Suite 1100
Houston, Texas 77010

713.630.7300