


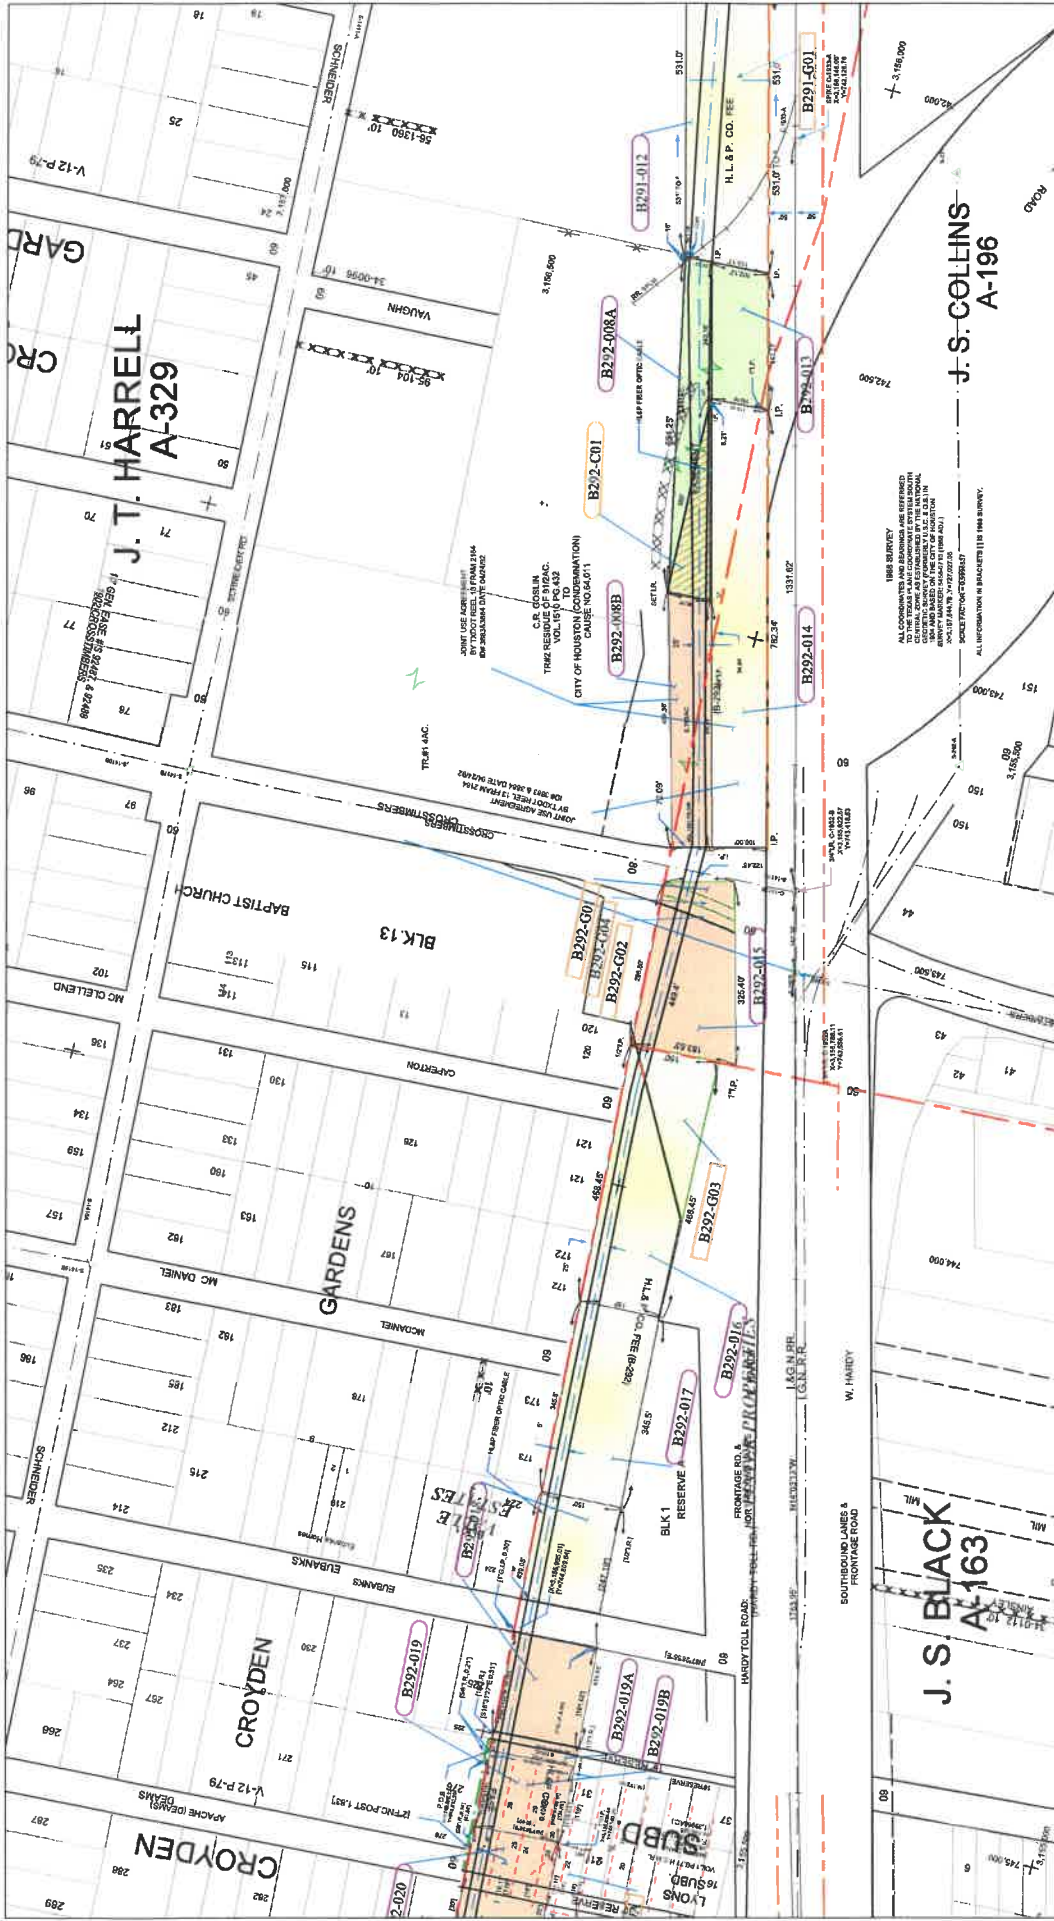

TRANSMISSION MAP

LAURENCE MAP

CENTERPOINT ENERGY INC.

HOUSTON, TEXAS

SURVEYING & MAPPING DEPT.

TRANSMISSION LINE RECORD

176

HARDY - BERRY

No TMAP NOTE

LAST PLOT DATE: 6/10/2018

SCALE: 1" = 100'

SHEET: 2 OF 16

COUNTY: HARRIS

MAP NO: B292

CROSS-TIMBER

JOINT USE AGREEMENT
BY TXDOT REEL 13 FRAM 2184
ID# 3883 & 3884 DATE 04/24/92


JOINT USE AGREEMENT
BY TXDOT REEL 13 FRAM 2184
ID# 3883&3884 DATE 04/24/92

C.R. GOSLIN
TR#2 RESIDUE OF 91/2AC.
VOL.1510 PG.432
TO
CITY OF HOUSTON (CONDEMNATION)
CAUSE NO.64,011

B292-C01

B292-008B

B292-008A

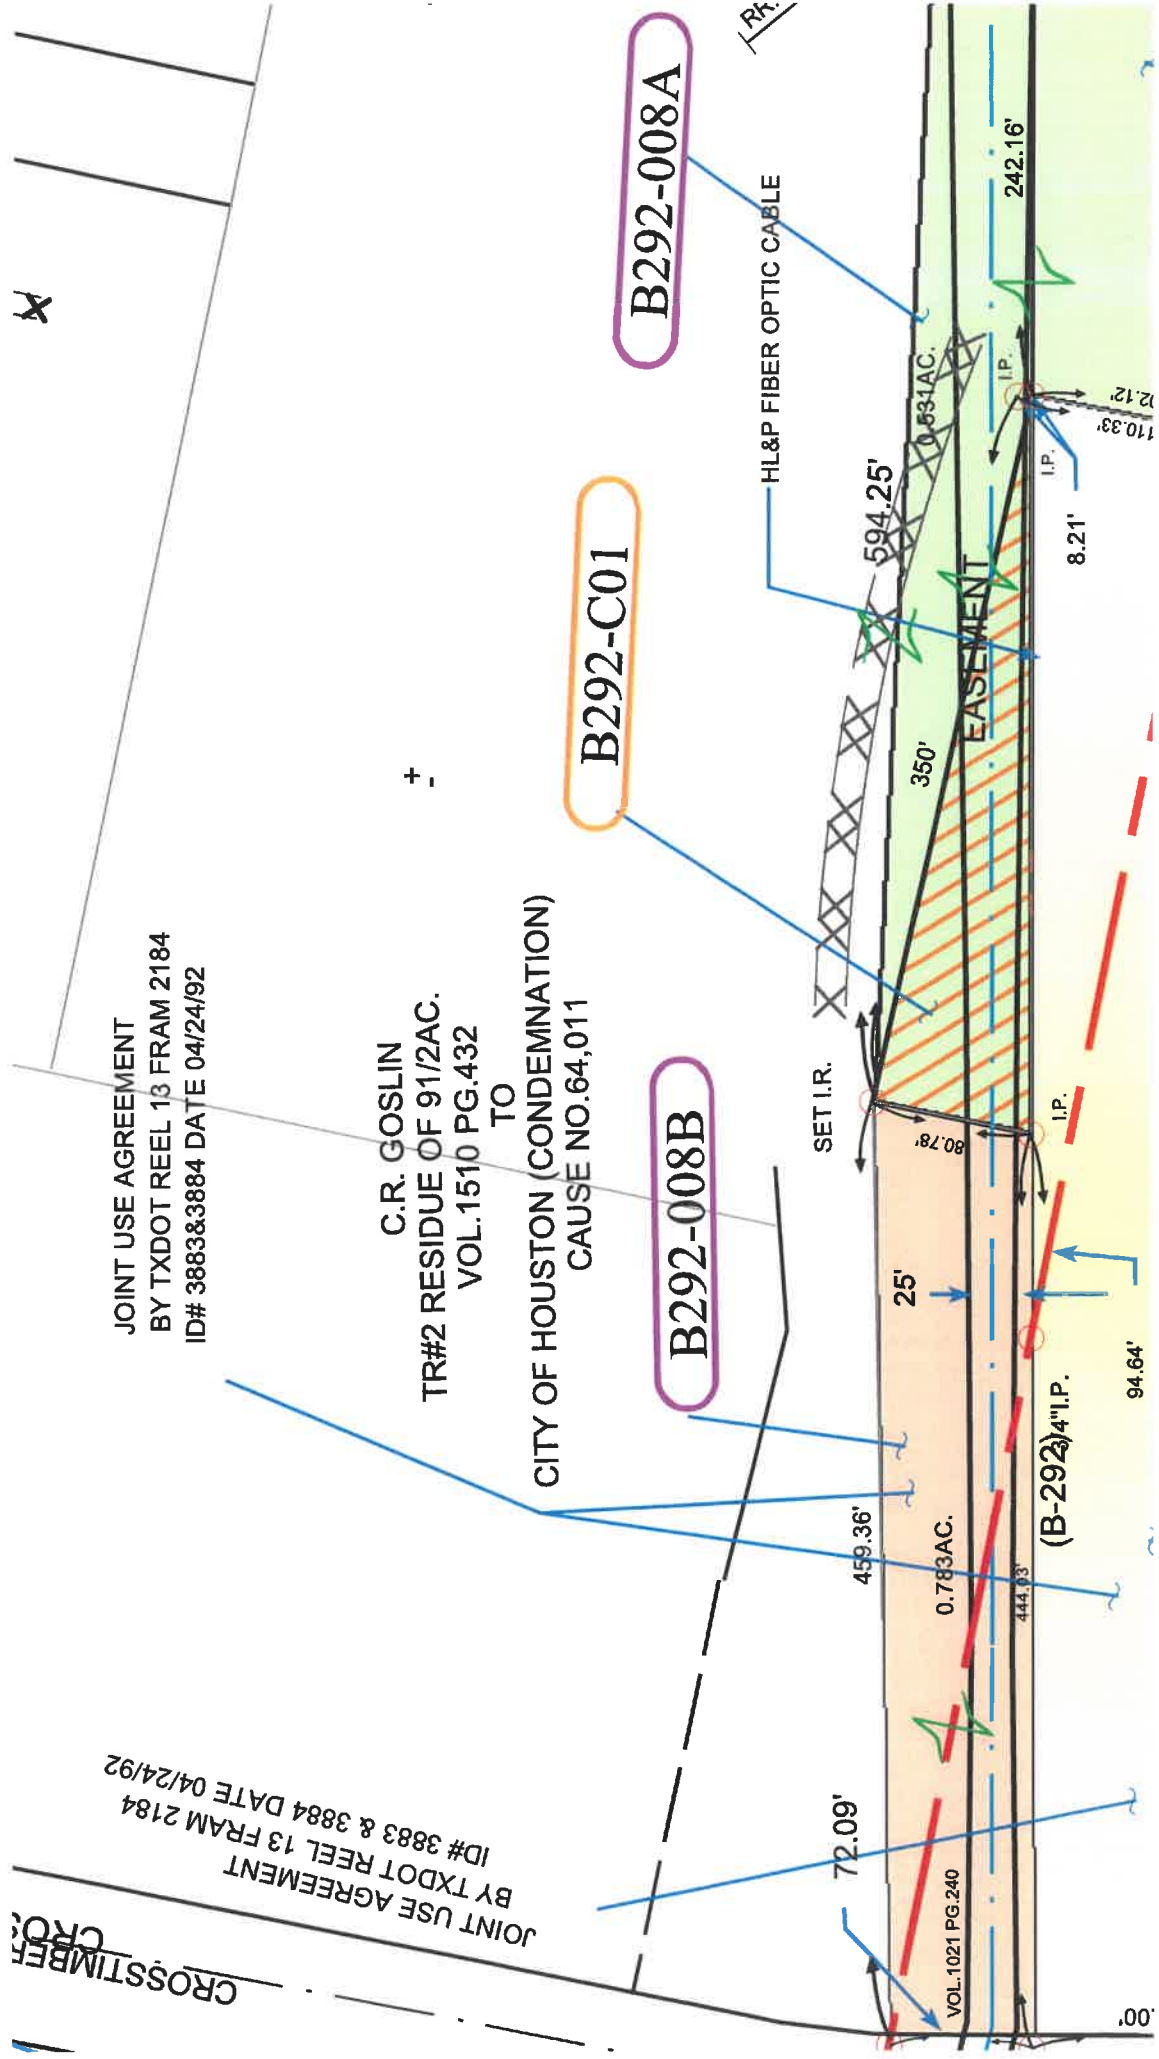

745,000

3,155,000

34-0112 1
X X X X X X X X X X
AINSLER

00

MIL

FILE NO.	DATE	GRANTS TO OTHER / GRANTEE	ACREAGE	VOL / PG	TYPE	SKETCH	REEL	FRAME	REMARKS
B291-G01	11/28/89	MOBIL PIPELINE CO.	0		EASE		11	193	8" P.L. EASE.
B292-G01	9/27/1950	HL&P	0.36		CONV		9	1924	C.R. GOSLIN. 0.358
B292-G01	09/99	HARRIS CO.	0		EASE				FOR RD. WID'G., FILE
B292-G02	03/15/82	HOUSTON, CITY OF	0		EASE				FOR RD. WID'G., FILE
B292-G03	08/04/86	HARRIS COUNTY	1		EASE		8	1090	FOR HARRIS TOLL R
B292-G04	06/24/62	HOUSTON, CITY OF	0		EASE				FILE # 109

CROSSING

JOINT USE AGREEMENT
BY TXDOT REEL 13 FRAM 2184
ID# 3883 & 3884 DATE 04/24/92


JOINT USE AGREEMENT
BY TXDOT REEL 13 FRAM 2184
ID# 3883&3884 DATE 04/24/92

C.R. GOSLIN
TR#2 RESIDUE OF 91/2AC.
VOL.1510 PG.432
TO
CITY OF HOUSTON (CONDEMNATION)
CAUSE NO.64,011

+
-


B292-C01

B292-008B

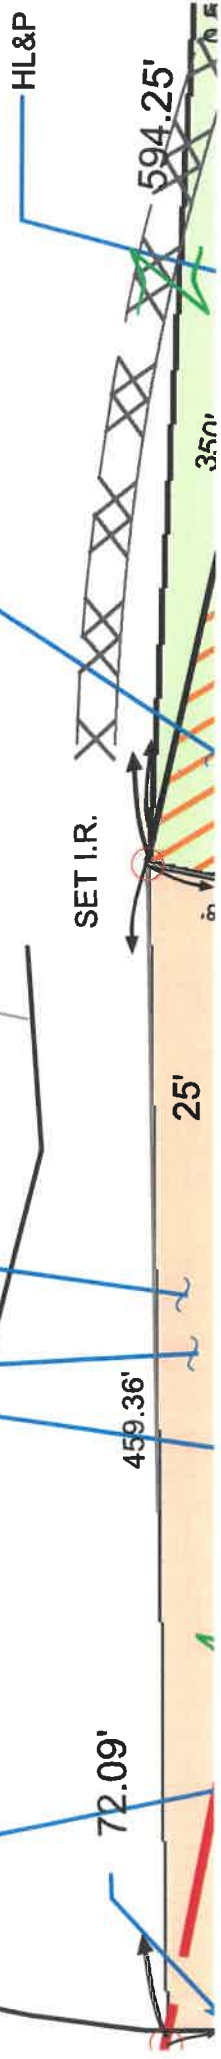

BY TXDOT
ID# 3883 &
USE AC

C.R. GOSLIN
TR#2 RESIDUE OF 91/2AC.
VOL. 1510 PG. 432
TO
CITY OF HOUSTON (CONDEMNATION)
CAUSE NO. 64,011

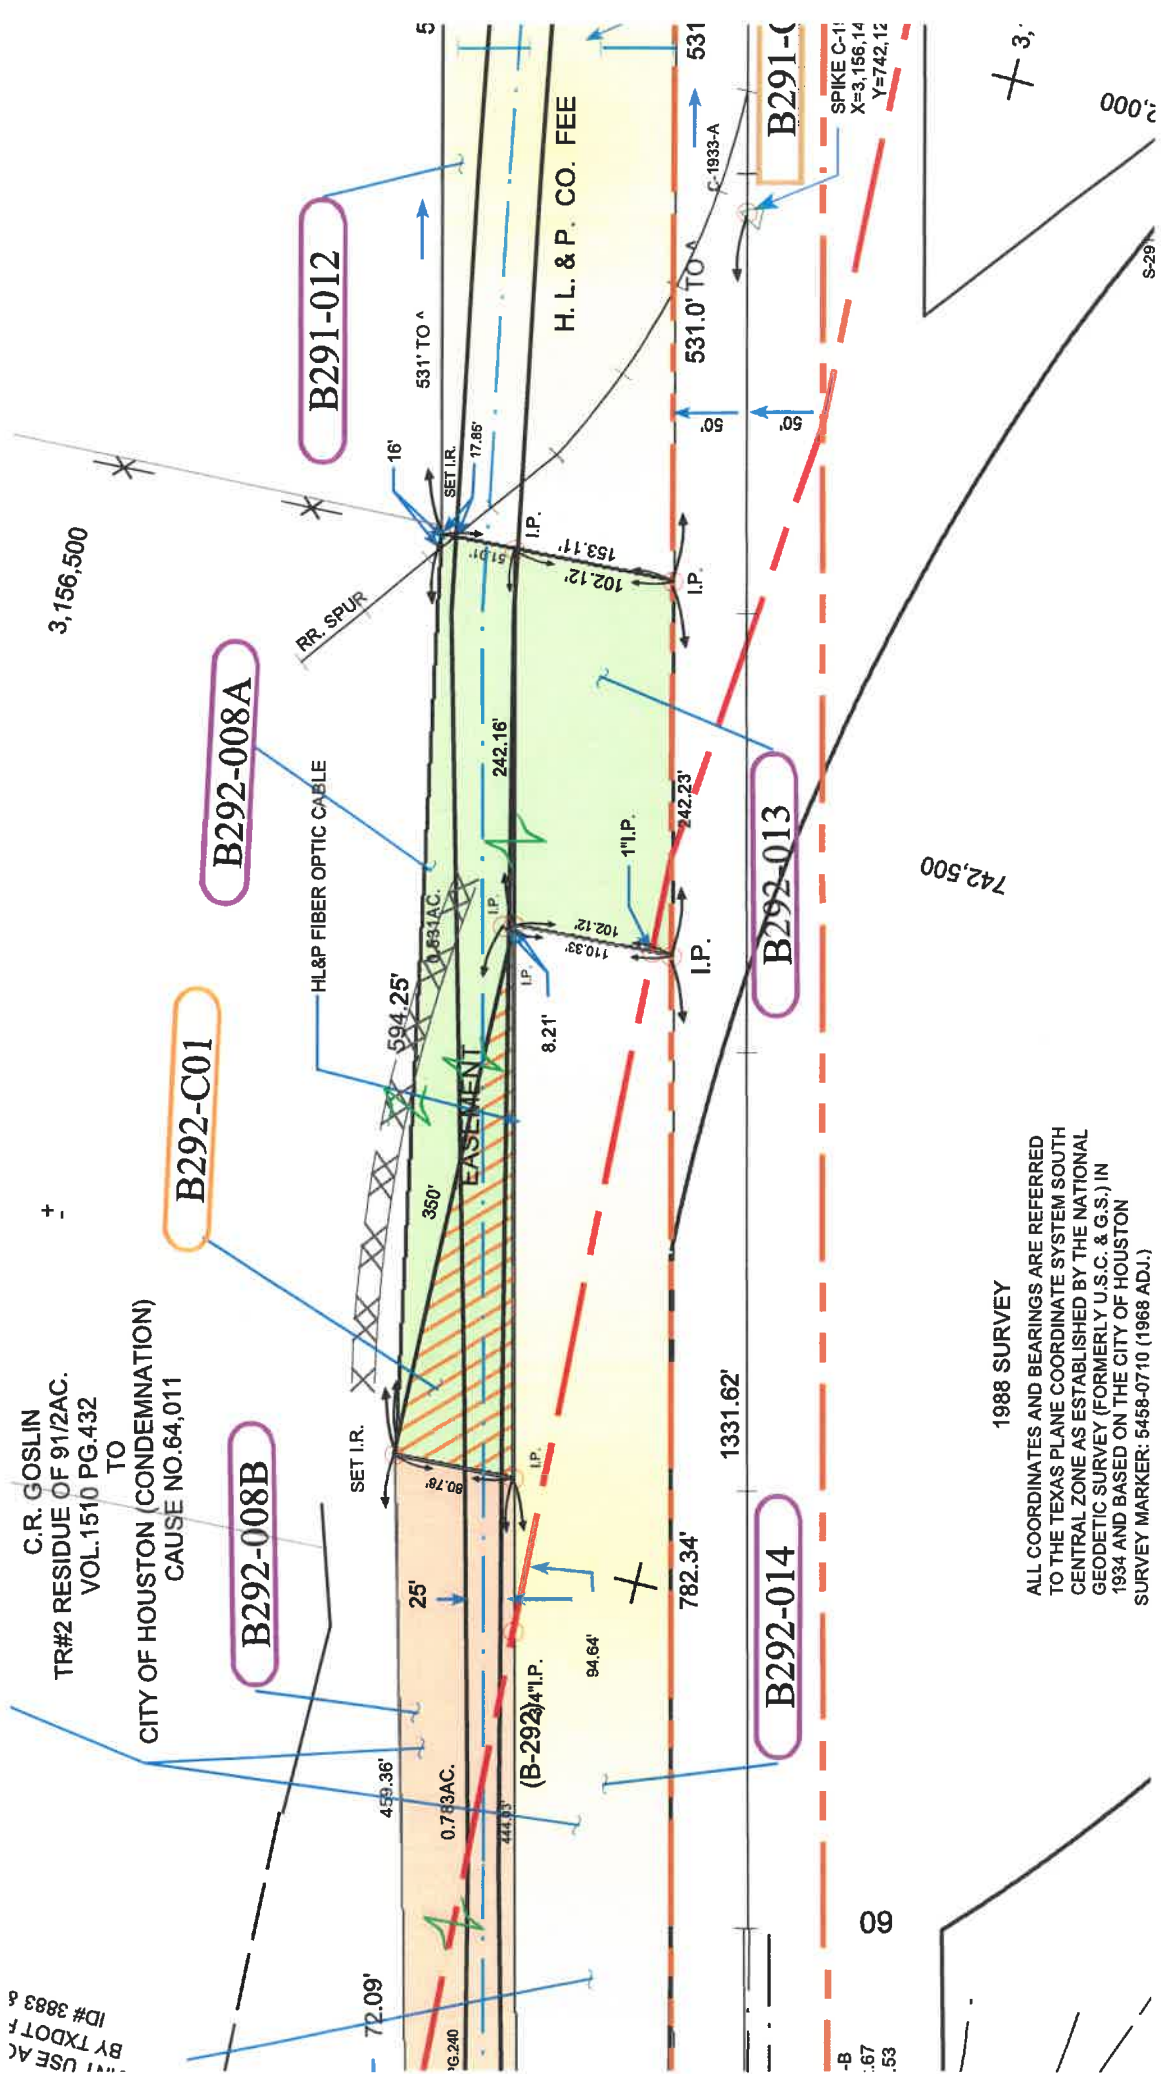

1988 SURVEY
ALL COORDINATES AND BEARINGS ARE REFERRED
TO THE TEXAS PLANE COORDINATE SYSTEM SOUTH
CENTRAL ZONE AS ESTABLISHED BY THE NATIONAL
GEODETIC SURVEY (FORMERLY U.S.C. & G.S.) IN
1934 AND BASED ON THE CITY OF HOUSTON
SURVEY MARKER: 5458-0710 (1968 ADJ.)

745.00

3,155,000

34-0112 1
X X X X X
AINSLER

MIL

00

FILE NO.	DATE	GRANTS TO OTHER / GRANTEE	ACREAGE	VOL / PG	TYPE	SKETCH	REEL	FRAME	REMARKS
B291-G01	11/28/89	MOBIL PIPELINE CO.	0		EASE		11	193	8" P.L. EASE.
B292-G01	9/27/1950	HL&P	0.36		CONV		9	1924	C.R. GOSLIN. 0.368 AC. 2161736
B292-G01	09/89	HARRIS CO.	0		EASE				FOR RD. WID'G., FILE #32
B292-G02	03/15/82	HOUSTON, CITY OF	0		EASE				FOR RD. WID'G., FILE #205
B292-G03	08/04/86	HARRIS COUNTY	1		EASE		8	1090	FOR HARRIS TOLL ROAD AUTHORITY
B292-G04	06/24/62	HOUSTON, CITY OF	0		EASE				FILE #109