


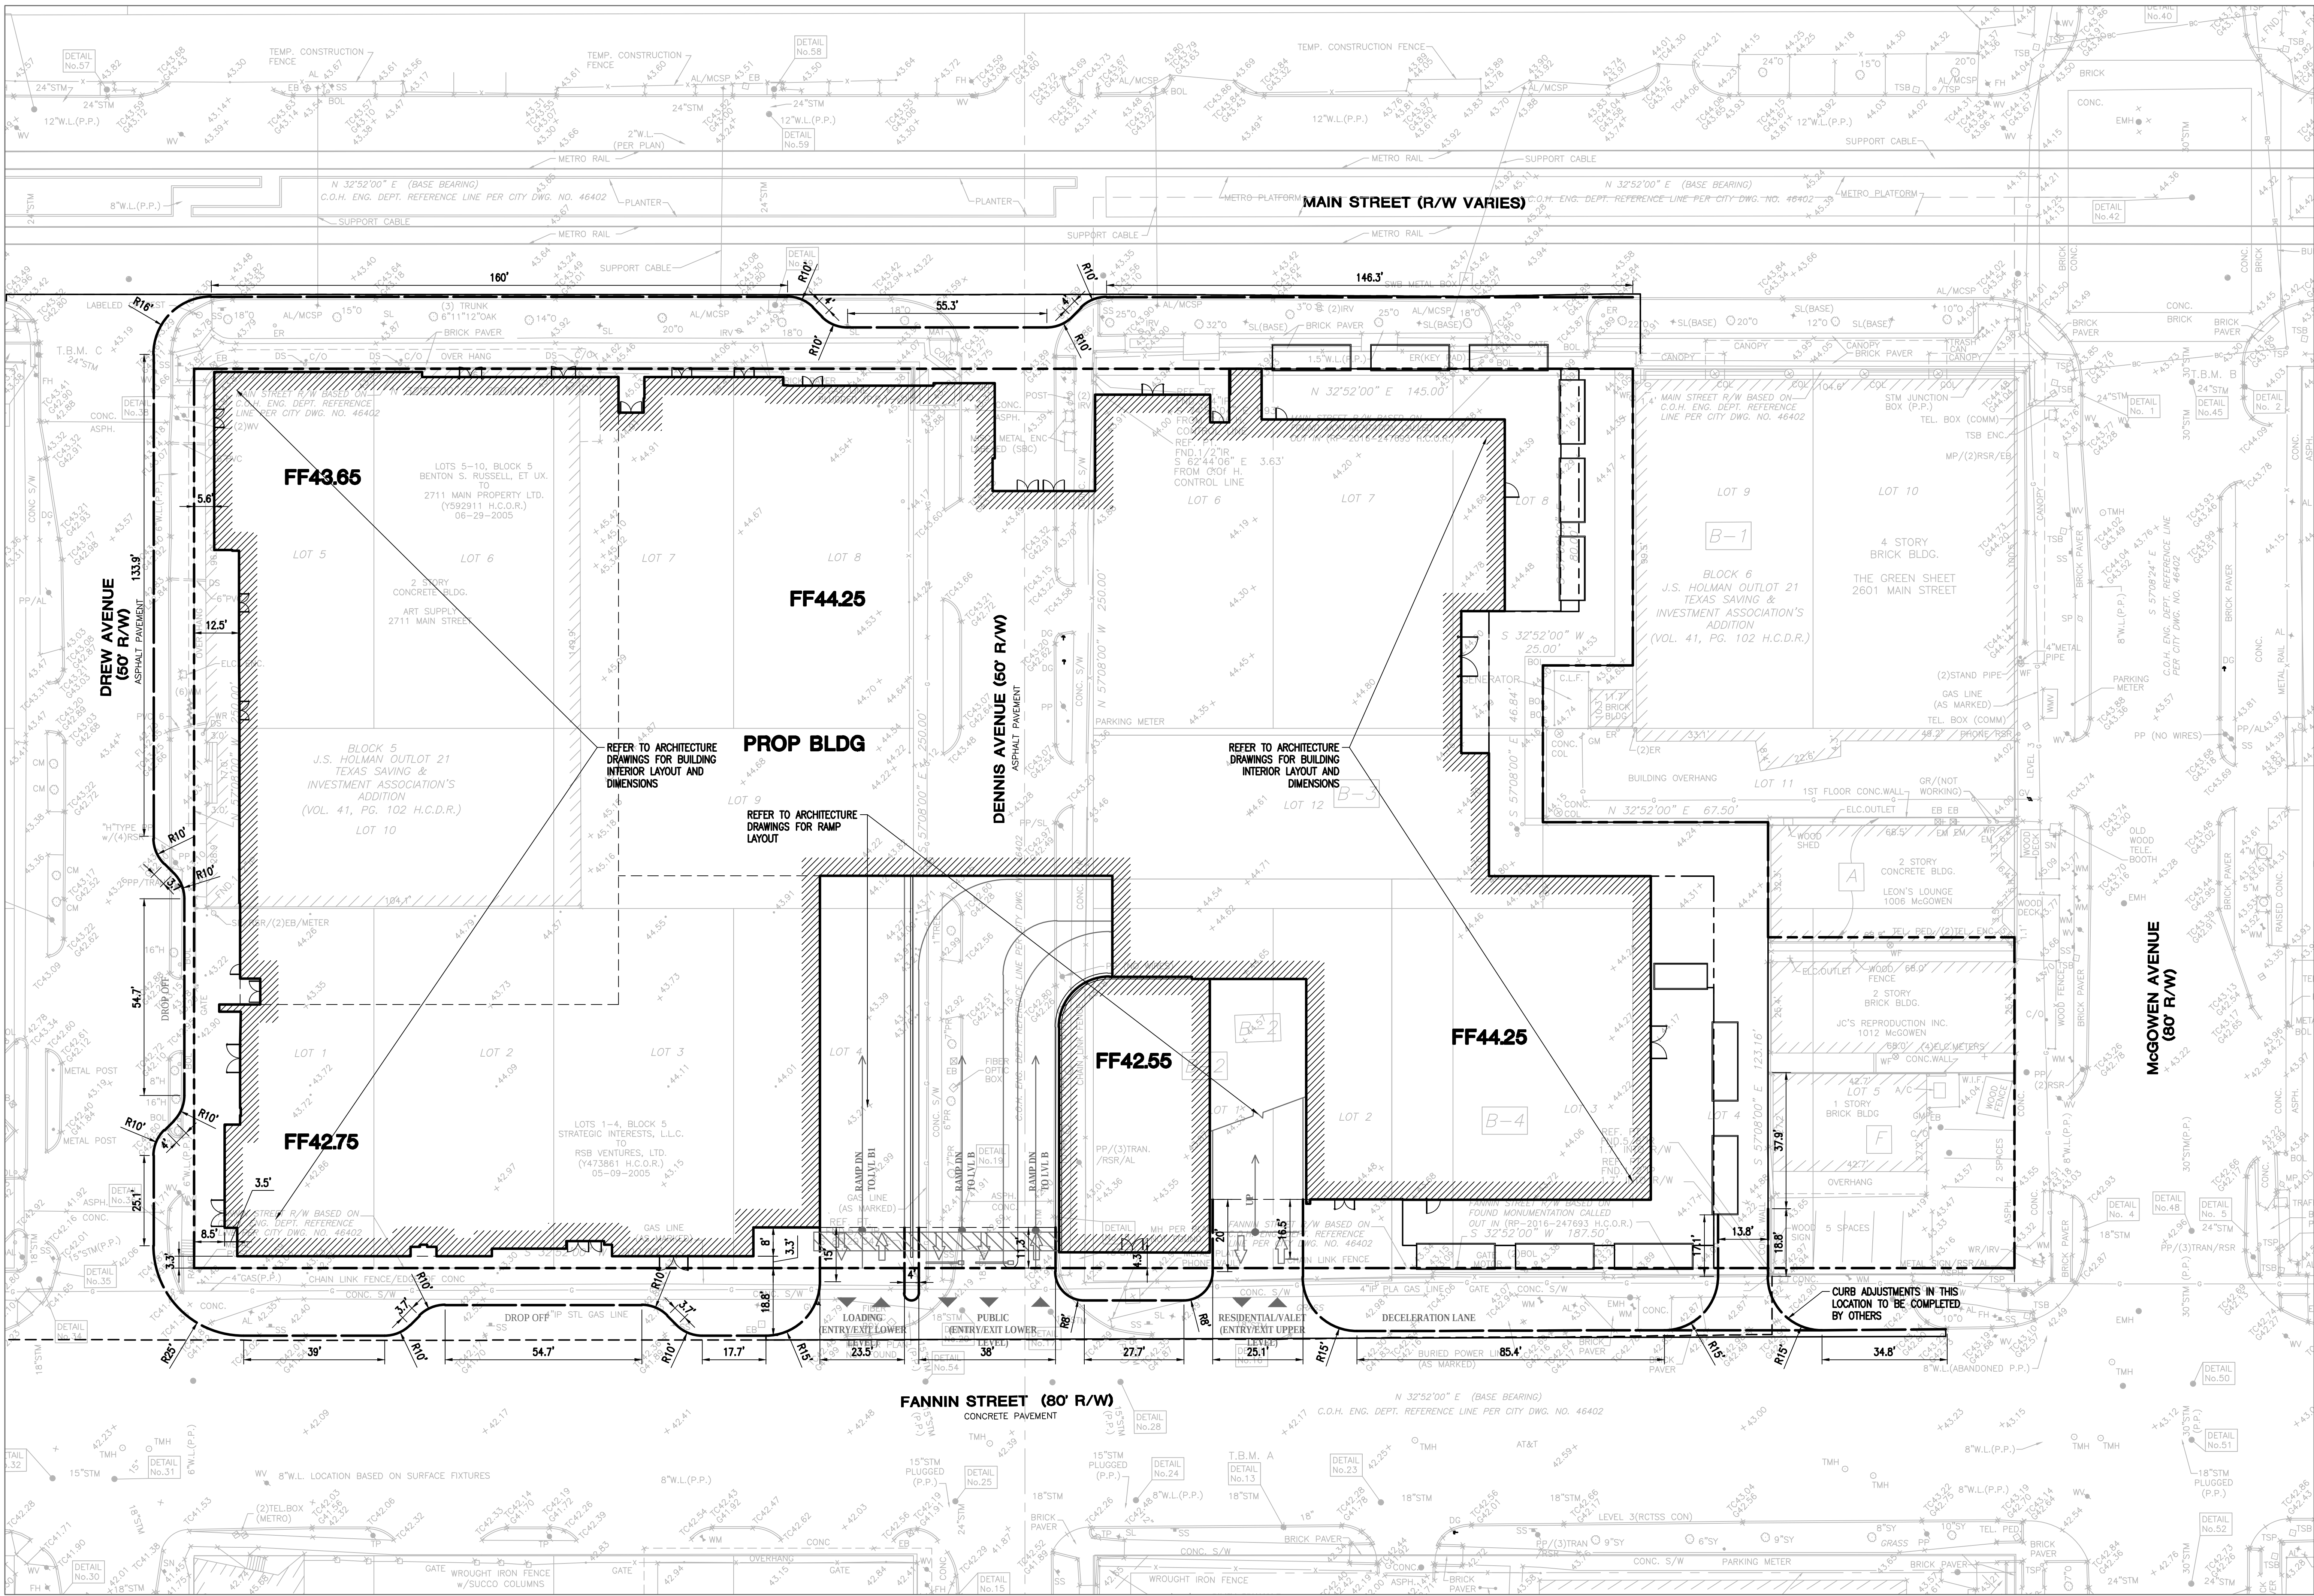

Benchmark:
VERTICAL CONTROL BENCHMARK: TMC-1
TMC-1-STAINLESS STEEL ROD IN SLEEVE LOCATED ON SOUTH SIDE OF WYNDALE AND APPROXIMATELY 0.1 MILE SOUTHEAST OF NORTH BRASWOOD BOULEVARD AND WYNDALE INTERSECTION.
ELEVATION 43.77 (NAVD 88, 2001 ADJ.)


HARRIS COUNTY FLOODPLAIN REFERENCE MARK No. 040100
BRASS DISC STAMPED "HARRIS COUNTY FLOOD CONTROL DISTRICT D100 BM13" LOCATED ON THE NORTH SIDE OF HOLCOMBE BOULEVARD, APPROXIMATELY 0.1 MILE EAST OF THE INTERSECTION OF NORTH Mcgregor DRIVE AND HOLCOMBE BOULEVARD
ELEVATION 43.32 (NAVD 88, 2001 ADJ.)

HARRIS COUNTY FLOODPLAIN REFERENCE MARK No. 210045
BRASS DISC STAMPED "HARRIS COUNTY FLOOD CONTROL DISTRICT W100 BM08" LOCATED ON EAST SIDE OF MILAM STREET CONCRETE BRIDGE CROSSING BUFFALO BAYOU BEING APPROXIMATELY 100' NORTH OF COMMERCE STREET AND MILAM STREET INTERSECTION.
ELEVATION 43.32 (NAVD 88, 2001 ADJ.)

T.B.M. A
CHISELED SQUARE ON "B8" INLET LOCATED ON NORTH EAST SIDE OF FANNIN APPROXIMATELY 20' NORTH OF INTERSECTION OF FANNIN STREET AND DENNIS STREET (EXACT LOCATION SHOWN ON SURVEY).
ELEVATION 42.24 (NAVD 88, 2001 ADJ.)


T.B.M. B
CHISELED SQUARE ON "B8" INLET LOCATED ON NORTH EAST CORNER OF INTERSECTION OF MCGOWEN AVENUE AND MAIN STREET (EXACT LOCATION SHOWN ON SURVEY).
ELEVATION 43.64 (NAVD 88, 2001 ADJ.)

T.B.M. C
CHISELED SQUARE ON "B8" INLET LOCATED ON SOUTH EAST CORNER OF INTERSECTION OF DREW AVENUE AND MAIN STREET (EXACT LOCATION SHOWN ON SURVEY).
ELEVATION 43.34 (NAVD 88, 2001 ADJ.)

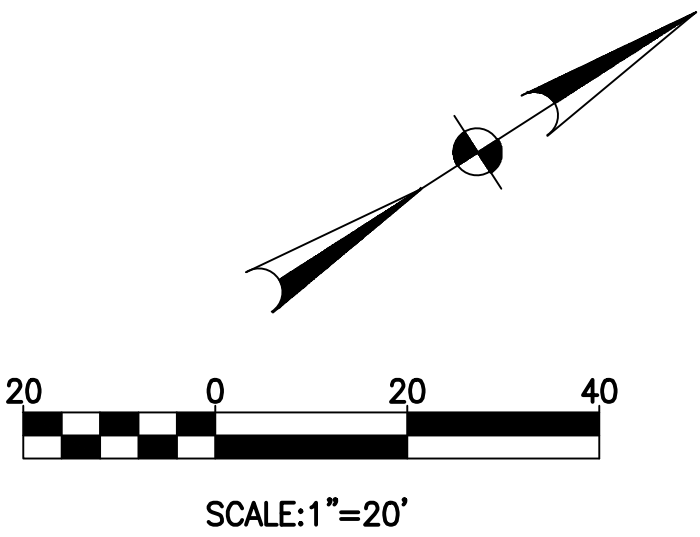

LEGEND

EXISTING	PROPOSED
Curb	Curb
Edge of Pavement	Edge of Pavement
R.O.W.	R.O.W.
Curve Number	Curve Number
Storm Sewer/MH	Storm Sewer/MH
Large Diam Storm Sewer/MH	Large Diam Storm Sewer/MH
Curb Inlet/Grate Inlet	Curb Inlet/Grate Inlet
Sanitary Sewer/MH/Cleanout	Sanitary Sewer/MH/Cleanout
Large Diam Sanitary Sewer/MH	Large Diam Sanitary Sewer/MH
Water Line/Fire Hydrant/Valve	Water Line/Fire Hydrant/Valve
Gas	Gas
Electric	Electric
Phone	Phone
Fence	Fence
Contour	Contour
Slope	Slope
Top of Pavement	Top of Pavement
Top of Wall	Top of Wall
Finished Grade	Finished Grade
Top of Grate	Top of Grate
Flow Line	Flow Line
Detail Number	Detail Number
Detail Sheet Number	Detail Sheet Number

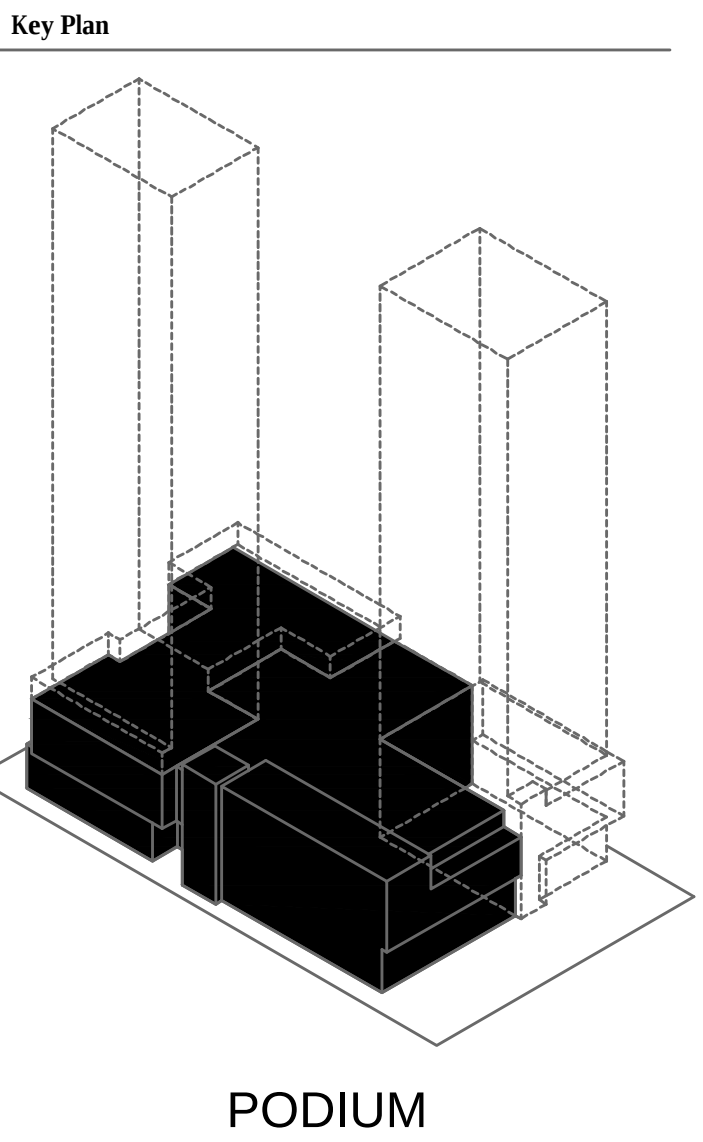

Date Description
12/14/2017 100% SCHEMATIC DESIGN

Seal / Signature

NOT FOR CONSTRUCTION

Project Name
The District - Midtown

Project Number
05.1405.000
Description
CIVIL SITE LAYOUT PLAN

Scale
1/16" = 1'-0"

Block ID Volume Sheet
PD V1 C02.101