


COBOURN LINSEISEN & RATCLIFF
ARCHITECTS PLANNERS CIVIL ENGINEERS SURVEYORS
15801 DIERKER DRIVE
HOUSTON, TEXAS 77041
TEL: 462-0993
FAX: 462-2732


OWNERSHIP OF DOCUMENTS

THIS DOCUMENT AND THE IDEAS AND DESIGNS INCORPORATED HEREIN, AS AN INSTRUMENT OF PROFESSIONAL SERVICE, IS THE PROPERTY OF COBURN UNISEN AND RATCLIFF, INC. AND IS NOT TO BE USED, IN WHOLE OR IN PART FOR ANY PROJECT WITHOUT THE WRITTEN AUTHORIZATION OF COBURN UNISEN AND RATCLIFF, INC.

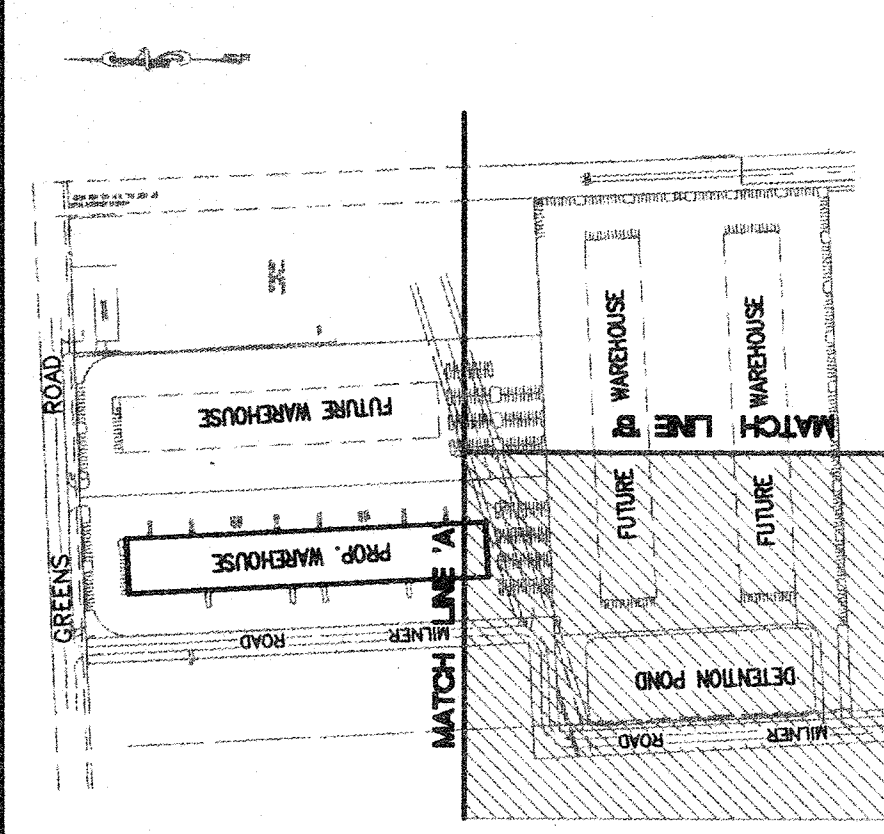

KEY PLAN

NO.	DESCRIPTION	DATE
	Owner Requested Changes	17 February 1997
	Owner Requested Changes	15 MAY 1997

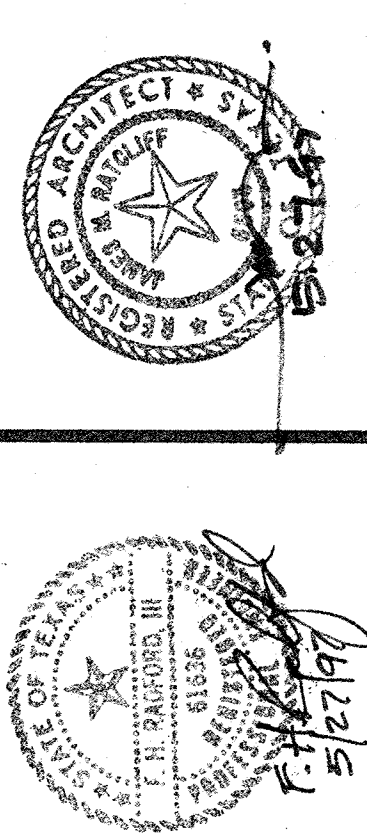

PROJECT TITLE

**J.A. GREEN
WAREHOUSE
IAH AIRPORT
HOUSTON, TEXAS**

SHEET TITLE

GRADING & DRAINAGE AND UTILITY SHEET

FILE NO.

DATE _____ JOB NO. _____

15 JANUARY 1990	50-070-00
DRAWN BY	SHEET NO

CHECKED BY	
R.B.F.	

3	
F.H.	


SCALE
1" = 40'

BENCHMARK **ELEV. = 77.71' (1978 ADJ.)**
City of Houston Survey Marker 5465 / 1009.
Brass Disk Approx. 11.6' West of Milner Rd.
at Address No. 15631

T.B.M. 1 **ELEV. = 80.26'**
Chiseled Box on NW Corner of H. L. & P. Co.
Transmission Tower Concrete Footing at Approx.
300' North of Doubletree Rd.

T.B.M. 2 **ELEV. = 80.33'**
Set R.R. Spike in angle brace Power Pole at the
N.W. Corner of 90° Bend in Milner Road

T.B.M. 6 **ELEV. = 81.42'**
Chiseled Box on NE Corner of H. L. & P. Co.
Transmission Tower Concrete Footing at Approx.
980' North of Doubletree Rd.

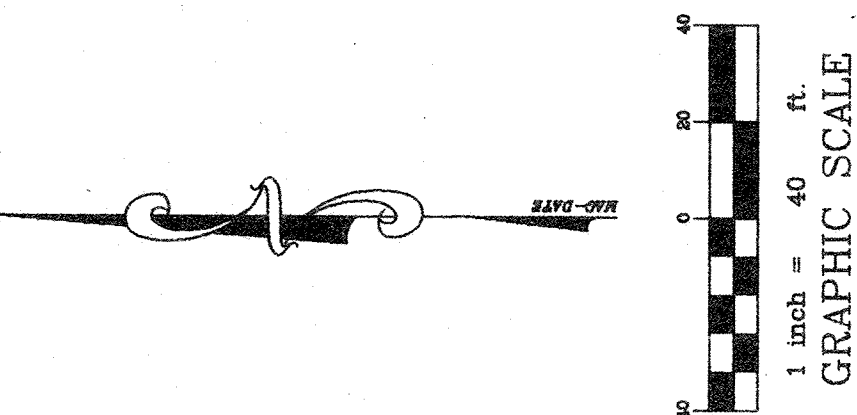

NOTE:

1. ACCESSIBLE PARKING SPACES AND ACCESS AISLES ADJACENT TO PARKING SPACES TO HAVE SLOPES NOT EXCEEDING 1:50 (2%) IN ALL DIRECTIONS.

INTERPOSE NO OBJECTION
FINAL APPROVAL BY OTHERS

Harris County Flood Control District

Date _____

THE ABOVE SIGNATURE VALID

FOR ONE (1) YEAR ONLY

DETENTION SUMMARY	
1. AREA SERVED (SEE SUMMARY BELOW)	36.83 ACRES
2. DETENTION STORAGE RATE	0.533 KC/FT ³ / ACRE
3. DETENTION STORAGE VOLUME REQUIRED	19.63 ACRES - FEET
4. DETENTION STORAGE VOLUME PROVIDED	19.63 ACRES - FEET
5. MAXIMUM DESIGN WATER SURFACE ELEVATION	78.00 FT.
6. MAXIMUM OUTFALL RATE ALLOWED	12.5 CFS
7. MAXIMUM OUTFALL RATE PROVIDED	12.5 CFS
8. RESTRICTOR SIZE	PUMP STATION

18.8 Buford T. Morris, Jr., Trustee

To
Gary B. Foster
Trustee

H.C.C.F. No. C265645

-And-
50 Percent of 100 Percent

Time

William L. Speer, Independent Executive
Estate of Jean L. Speer

H.C.C.F. No. R766421
