


Tree #	Trunk Diameter	Common Name	Canopy Radius
T1	8"	Crape Myrtle	10'
T2	8"	Crape Myrtle	10'
T3	8"	Crape Myrtle	10'
T4	8"	Crape Myrtle	10'
T5	8"	Crape Myrtle	10'
T6	12"	Oak Tree	20'
T7	3 1/2"	Oak Tree	50'
T8	18"	Oak Tree	25'
T9	6"	Holly Tree	10'
T10	16"	Pine Tree	20'
T11	6"	Tree	15'
T12	12"	Oak Tree	20'
T13	8 1/2"	Pine Tree	50'
T14	10"	Swallowtail Tree	20'
T15	18"	Oak Tree	25'
T16	30"	Oak Tree	40'
T17	6"	Tree	10'
T18	6"	Tree	15'
T19	12"	Oak Tree	25'
T20	18"	Oak Tree	20'
T21	12"	Elm Tree	20'
T22	6"	Elm Tree	20'
T23	8"	Elm Tree	20'
T24	8"	Elm Tree	20'
T25	18"	Oak Tree	25'
T26	6"	Tree	10'
T27	6"	Tree	10'
T28	8"	Oak Tree	25'
T29	23"	Oak Tree	25'
T30	10"	Oak Tree	10'

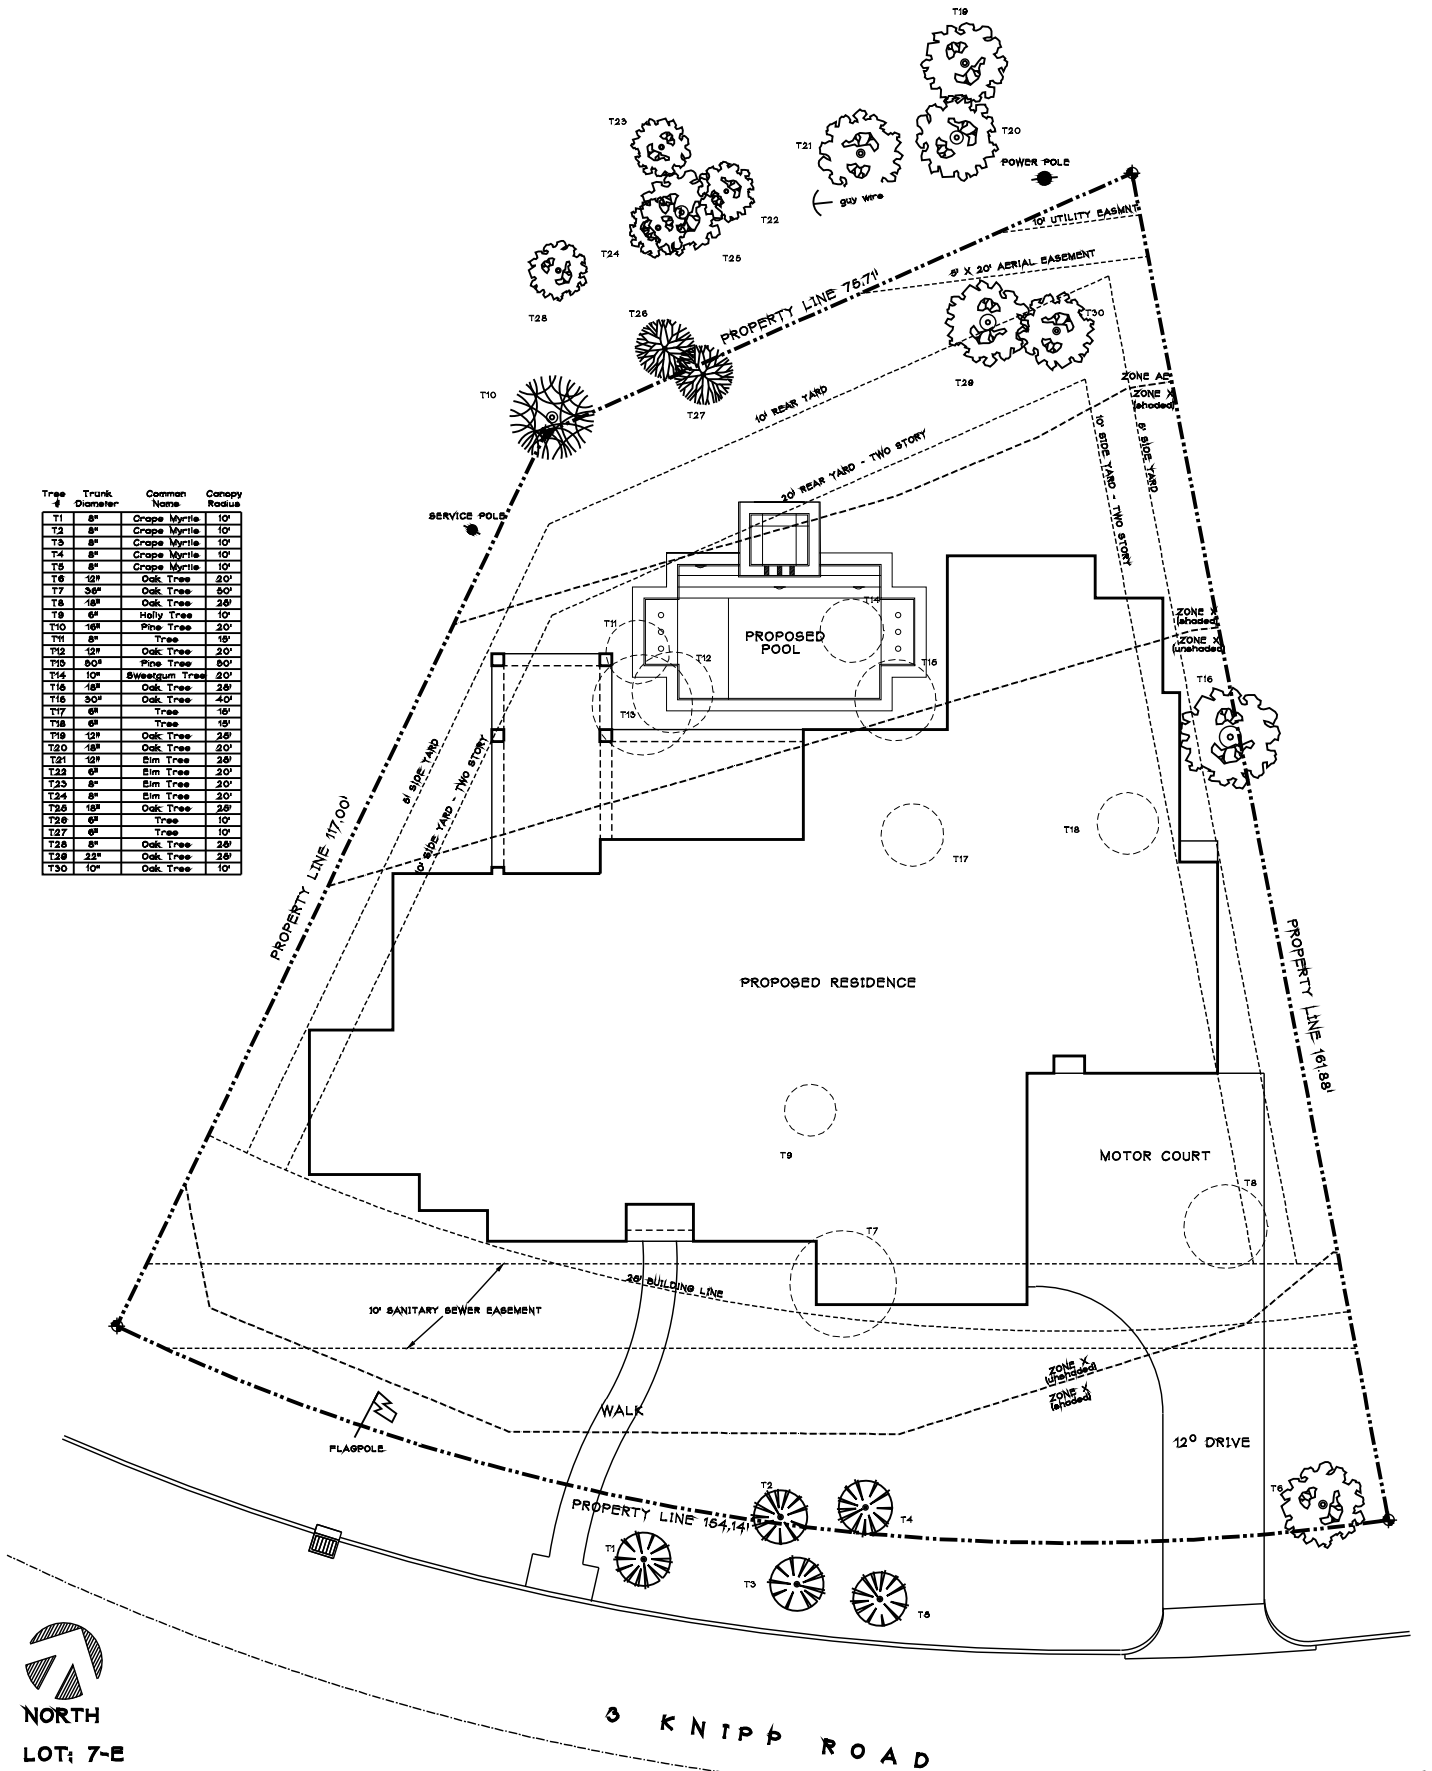

NORTH

LOT: 7-E

BLOCK: 5

SECTION: 3

SANDALWOOD
SUBDIVISION

KNIPP ROAD