


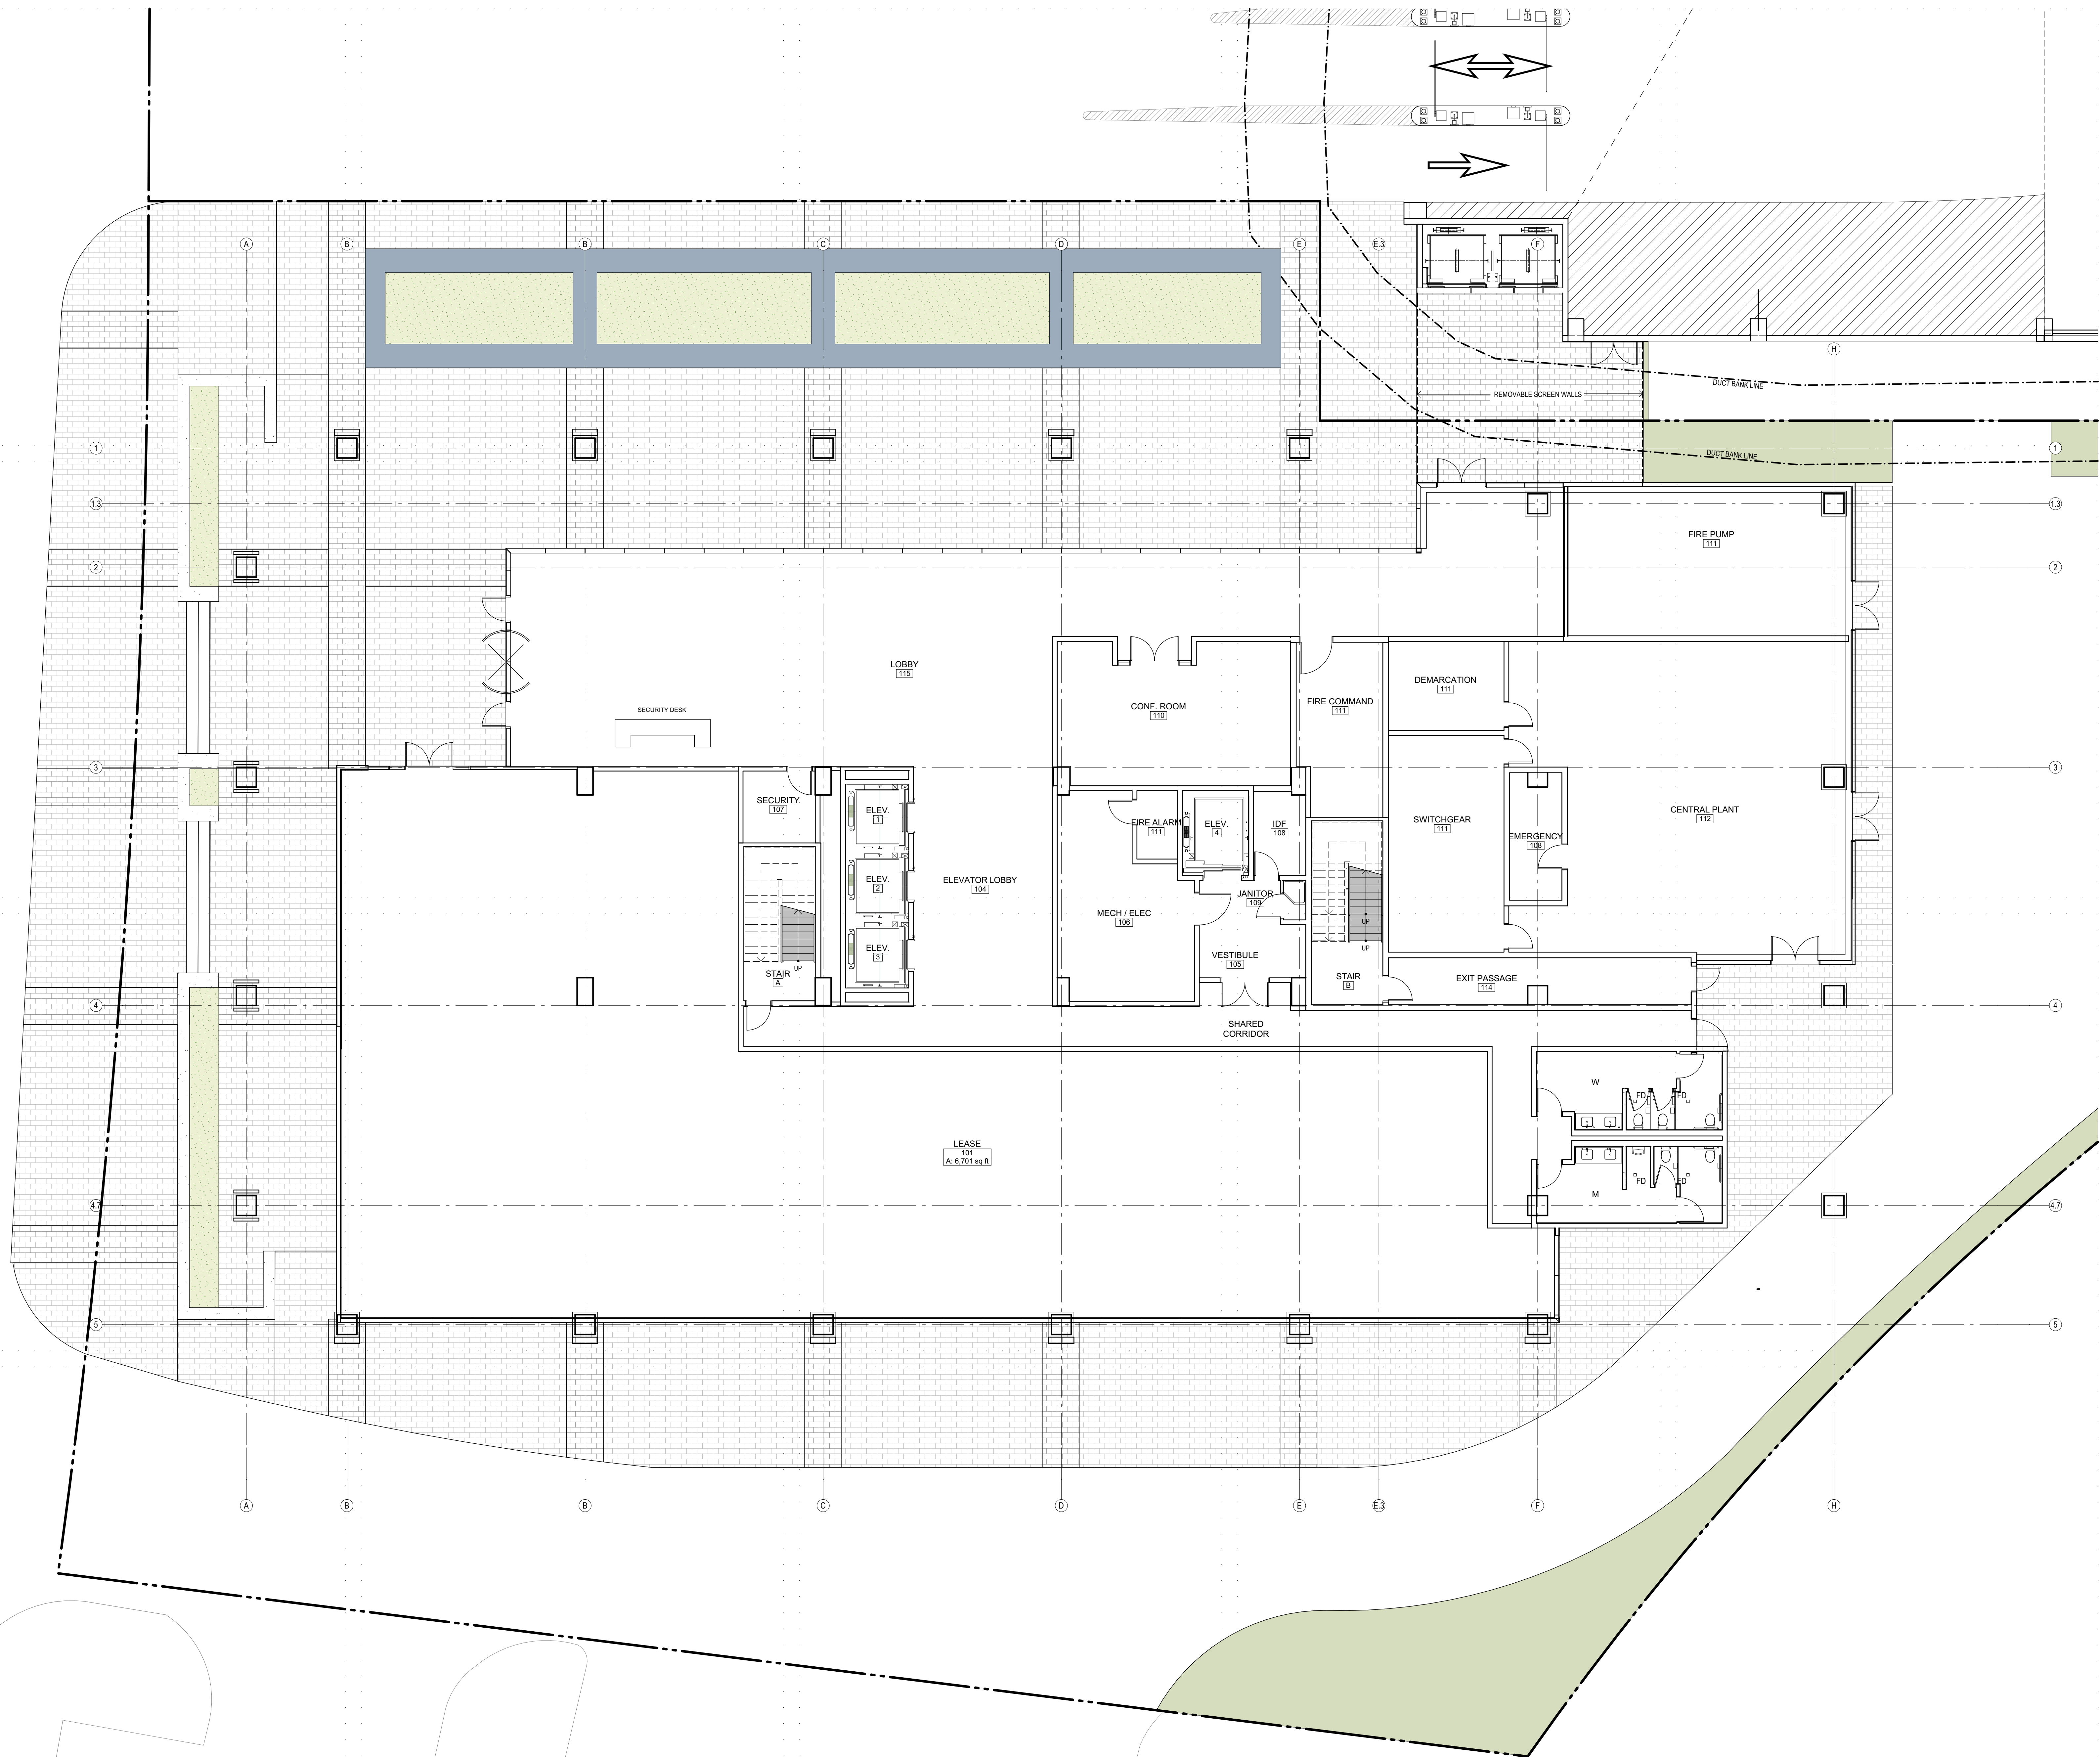

LEVEL 1 FLOOR PLAN - OPTION 1

0 4' 8' 16' 13 JUNE 2018