




IN MY PROFESSIONAL CAPACITY, I HAVE CONDUCTED A SURVEY OF THE ABOVE DESCRIBED TRACT OF LAND, AND I CERTIFY THAT THE SAME IS ACCURATELY PLATTED AND CORRECTLY REPRESENTS THE ACTUAL CONDITIONS OF THE TRACT AS SHOWN BY THE FIELD NOTES AND MEASUREMENTS. EXCEPT AS OTHERWISE NOTED, THE BOUNDARY LINES ARE SHOWN AS THEY EXIST, AND NOT AS THEY MAY HAVE BEEN OR MAY BE IN THE FUTURE.



Your Land Survey Company Survey 1, Inc.	
P.O. Box 2543 Allen, TX 75009-0043 (281) 393-1382 Fax (281) 393-1383 www.survey1inc.com	
DATE: 10-12-18	FINAL CHECK: EF
DATE: 10-12-18	TECH: EF
FIELD CREW: JR	
DRAFTER: AP	
ISSUE DATE: JUNE 15, 2018	
G.F. # 18-7002633	
713-492-2912	
TRADITION TITLE COMPANY	

CLIENT: CLK SOLUTIONS, LLC
ADDRESS: 8409 WEST MONTGOMERY ROAD
TITLE COMPANY: TRADITION TITLE COMPANY

LEGAL DESCRIPTION: LOT 2, OF HIGHLAND ACRES HOMES ADDITION PARTIAL REPLAT, A SUBDIVISION IN HARRIS COUNTY, TEXAS, ACCORDING TO THE MAP OR PLAT THEREOF RECORDED IN VOLUME 1533, PAGE 99 OF THE DEED RECORDS OF HARRIS COUNTY, TEXAS, SAID TRACT BEING OUT OF LOT 15, BLOCK 3, HIGHLAND ARCE HAME ADDITION, ACCORDING TO THE MAP OR PLAT THEREOF, RECORDED IN VOLUME 1533, PAGE 99 OF THE DEED RECORDS OF HARRIS COUNTY, TEXAS.

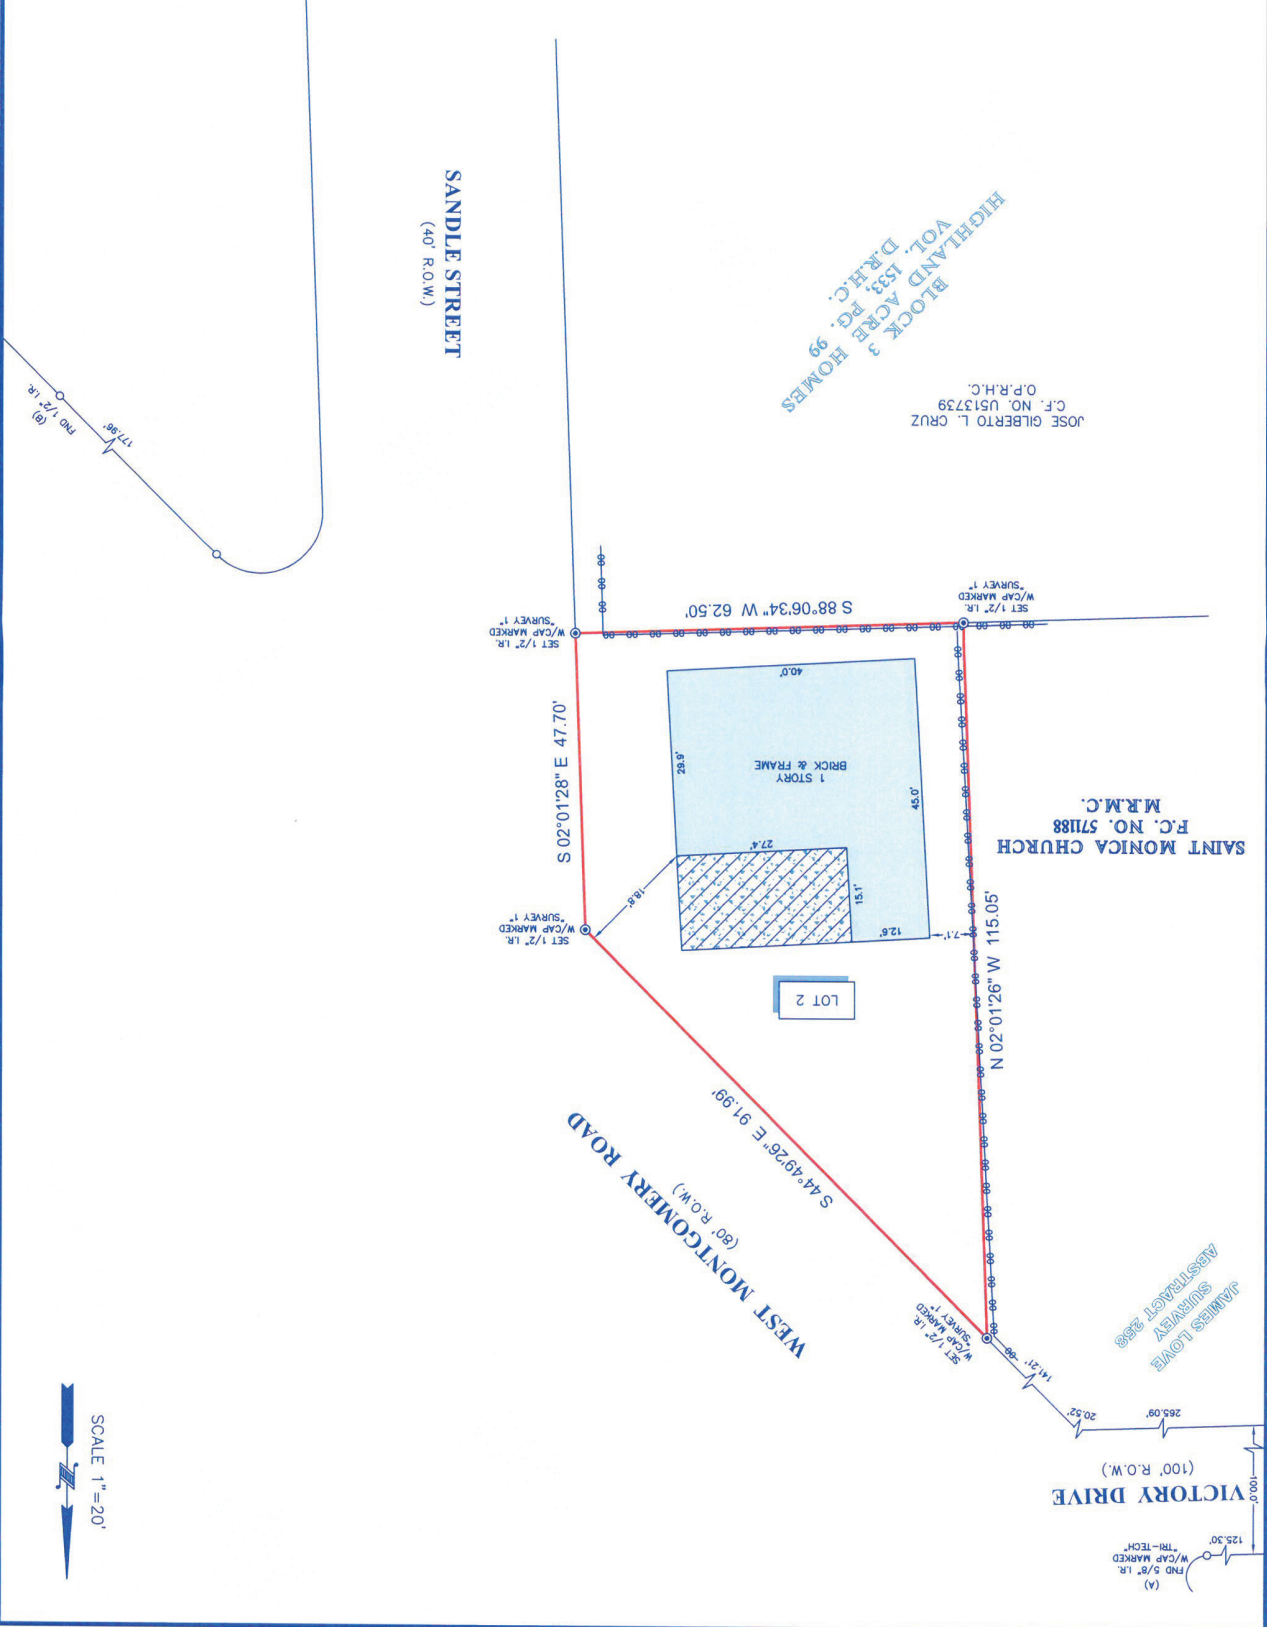

NOTES:
1. ALL BEARINGS SHOWN HEREON ARE REFERENCED TO SAINT MONICA CHURCH, A SUBDIVISION RECORDED IN F.C. NO. 571188, M.R.M.C.
2. THIS SURVEY IS CERTIFIED TO THE TITLE INSURANCE COMPANY LISTED BELOW FOR THIS TRANSACTION ONLY. IT IS NOT A GUARANTEE OF THE ACCURACY OF THE SURVEY OR THE TITLE INSURANCE COMPANY'S LIABILITY.
3. ALL EASEMENTS AND BUILDING LINES SHOWN ARE FOR THE RECORDED PLAT UNLESS OTHERWISE NOTED.
4. THERE ARE NO NATURAL DRAINAGE COURSES ON SUBJECT PROPERTY.
5. LEGAL DESCRIPTION: LOT 2, OF HIGHLAND ACRES HOMES ADDITION PARTIAL REPLAT, A SUBDIVISION IN HARRIS COUNTY, TEXAS, ACCORDING TO THE MAP OR PLAT THEREOF RECORDED IN VOLUME 1533, PAGE 99 OF THE DEED RECORDS OF HARRIS COUNTY, TEXAS.