


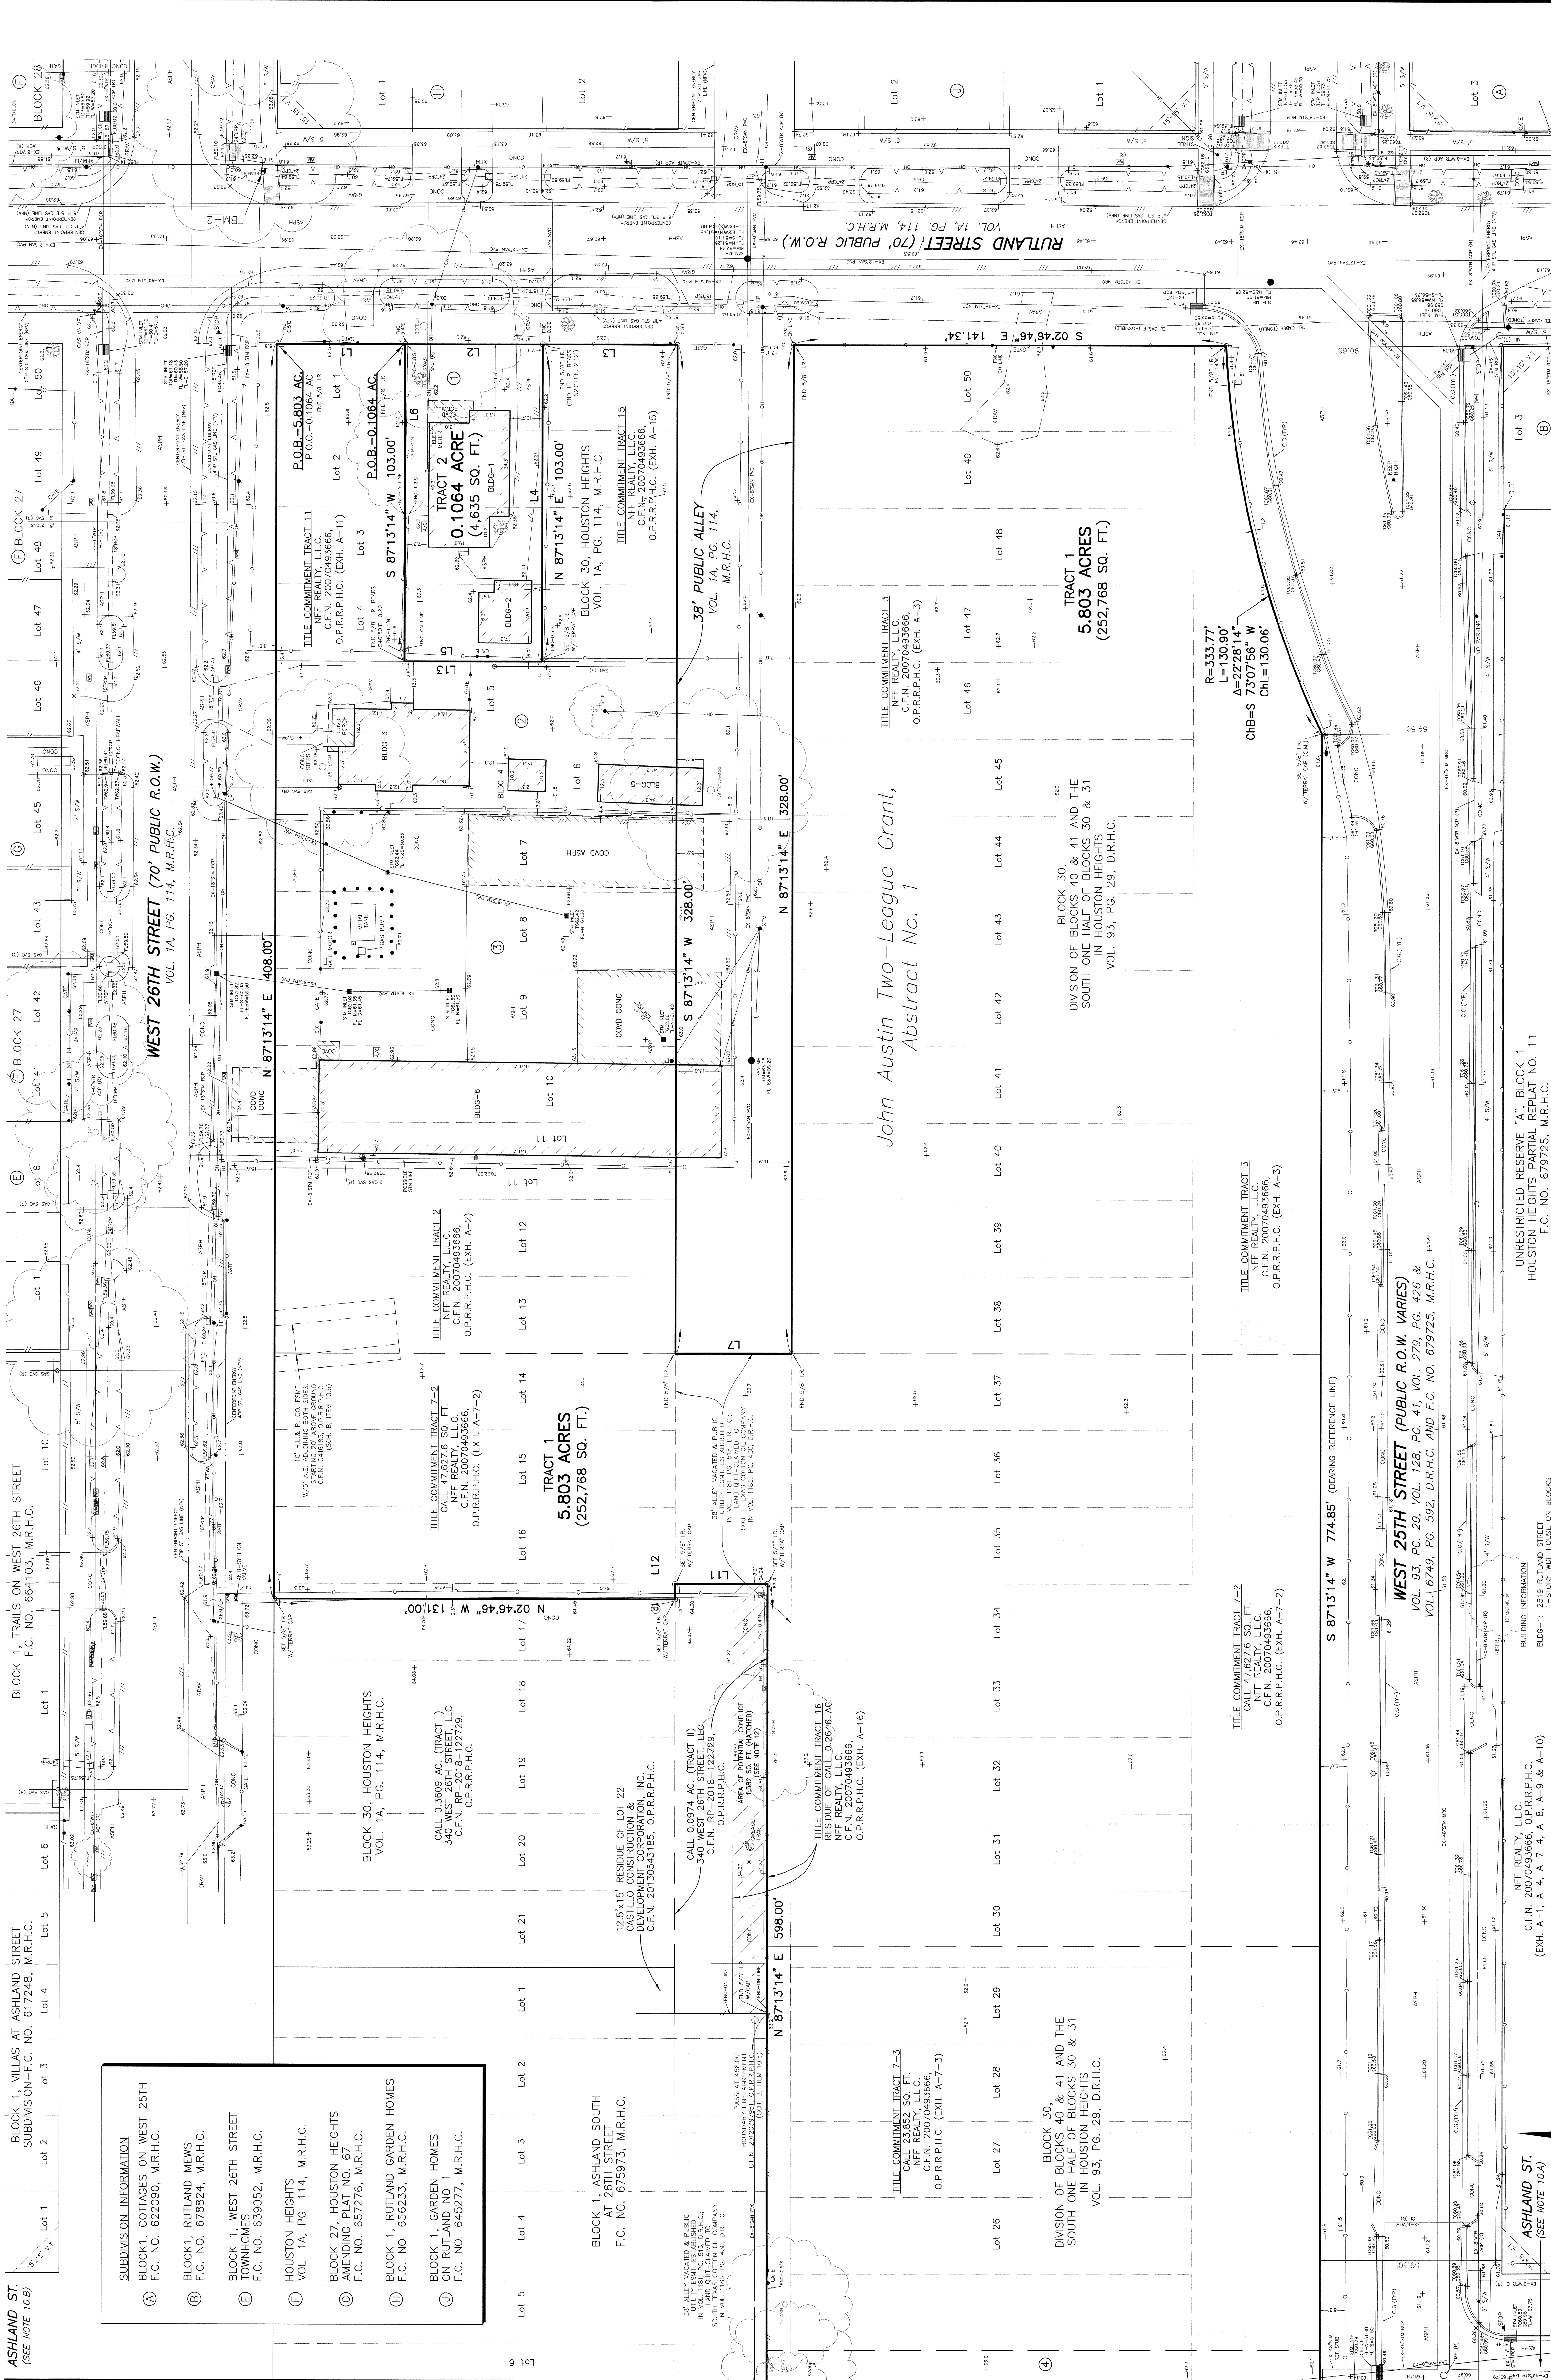



[illegible]

ASHLAND ST.
(SEE NOTE 10.B)


Ⓒ BLOCK 25
Lot 46 Lot 47 Lot 48 Lot 49 Lot 50

WEST 26TH STREET (70' PUBLIC R.O.W.)
VOL. 1A, PG. 114, M.R.H.C.

SUBDIVISION INFORMATION

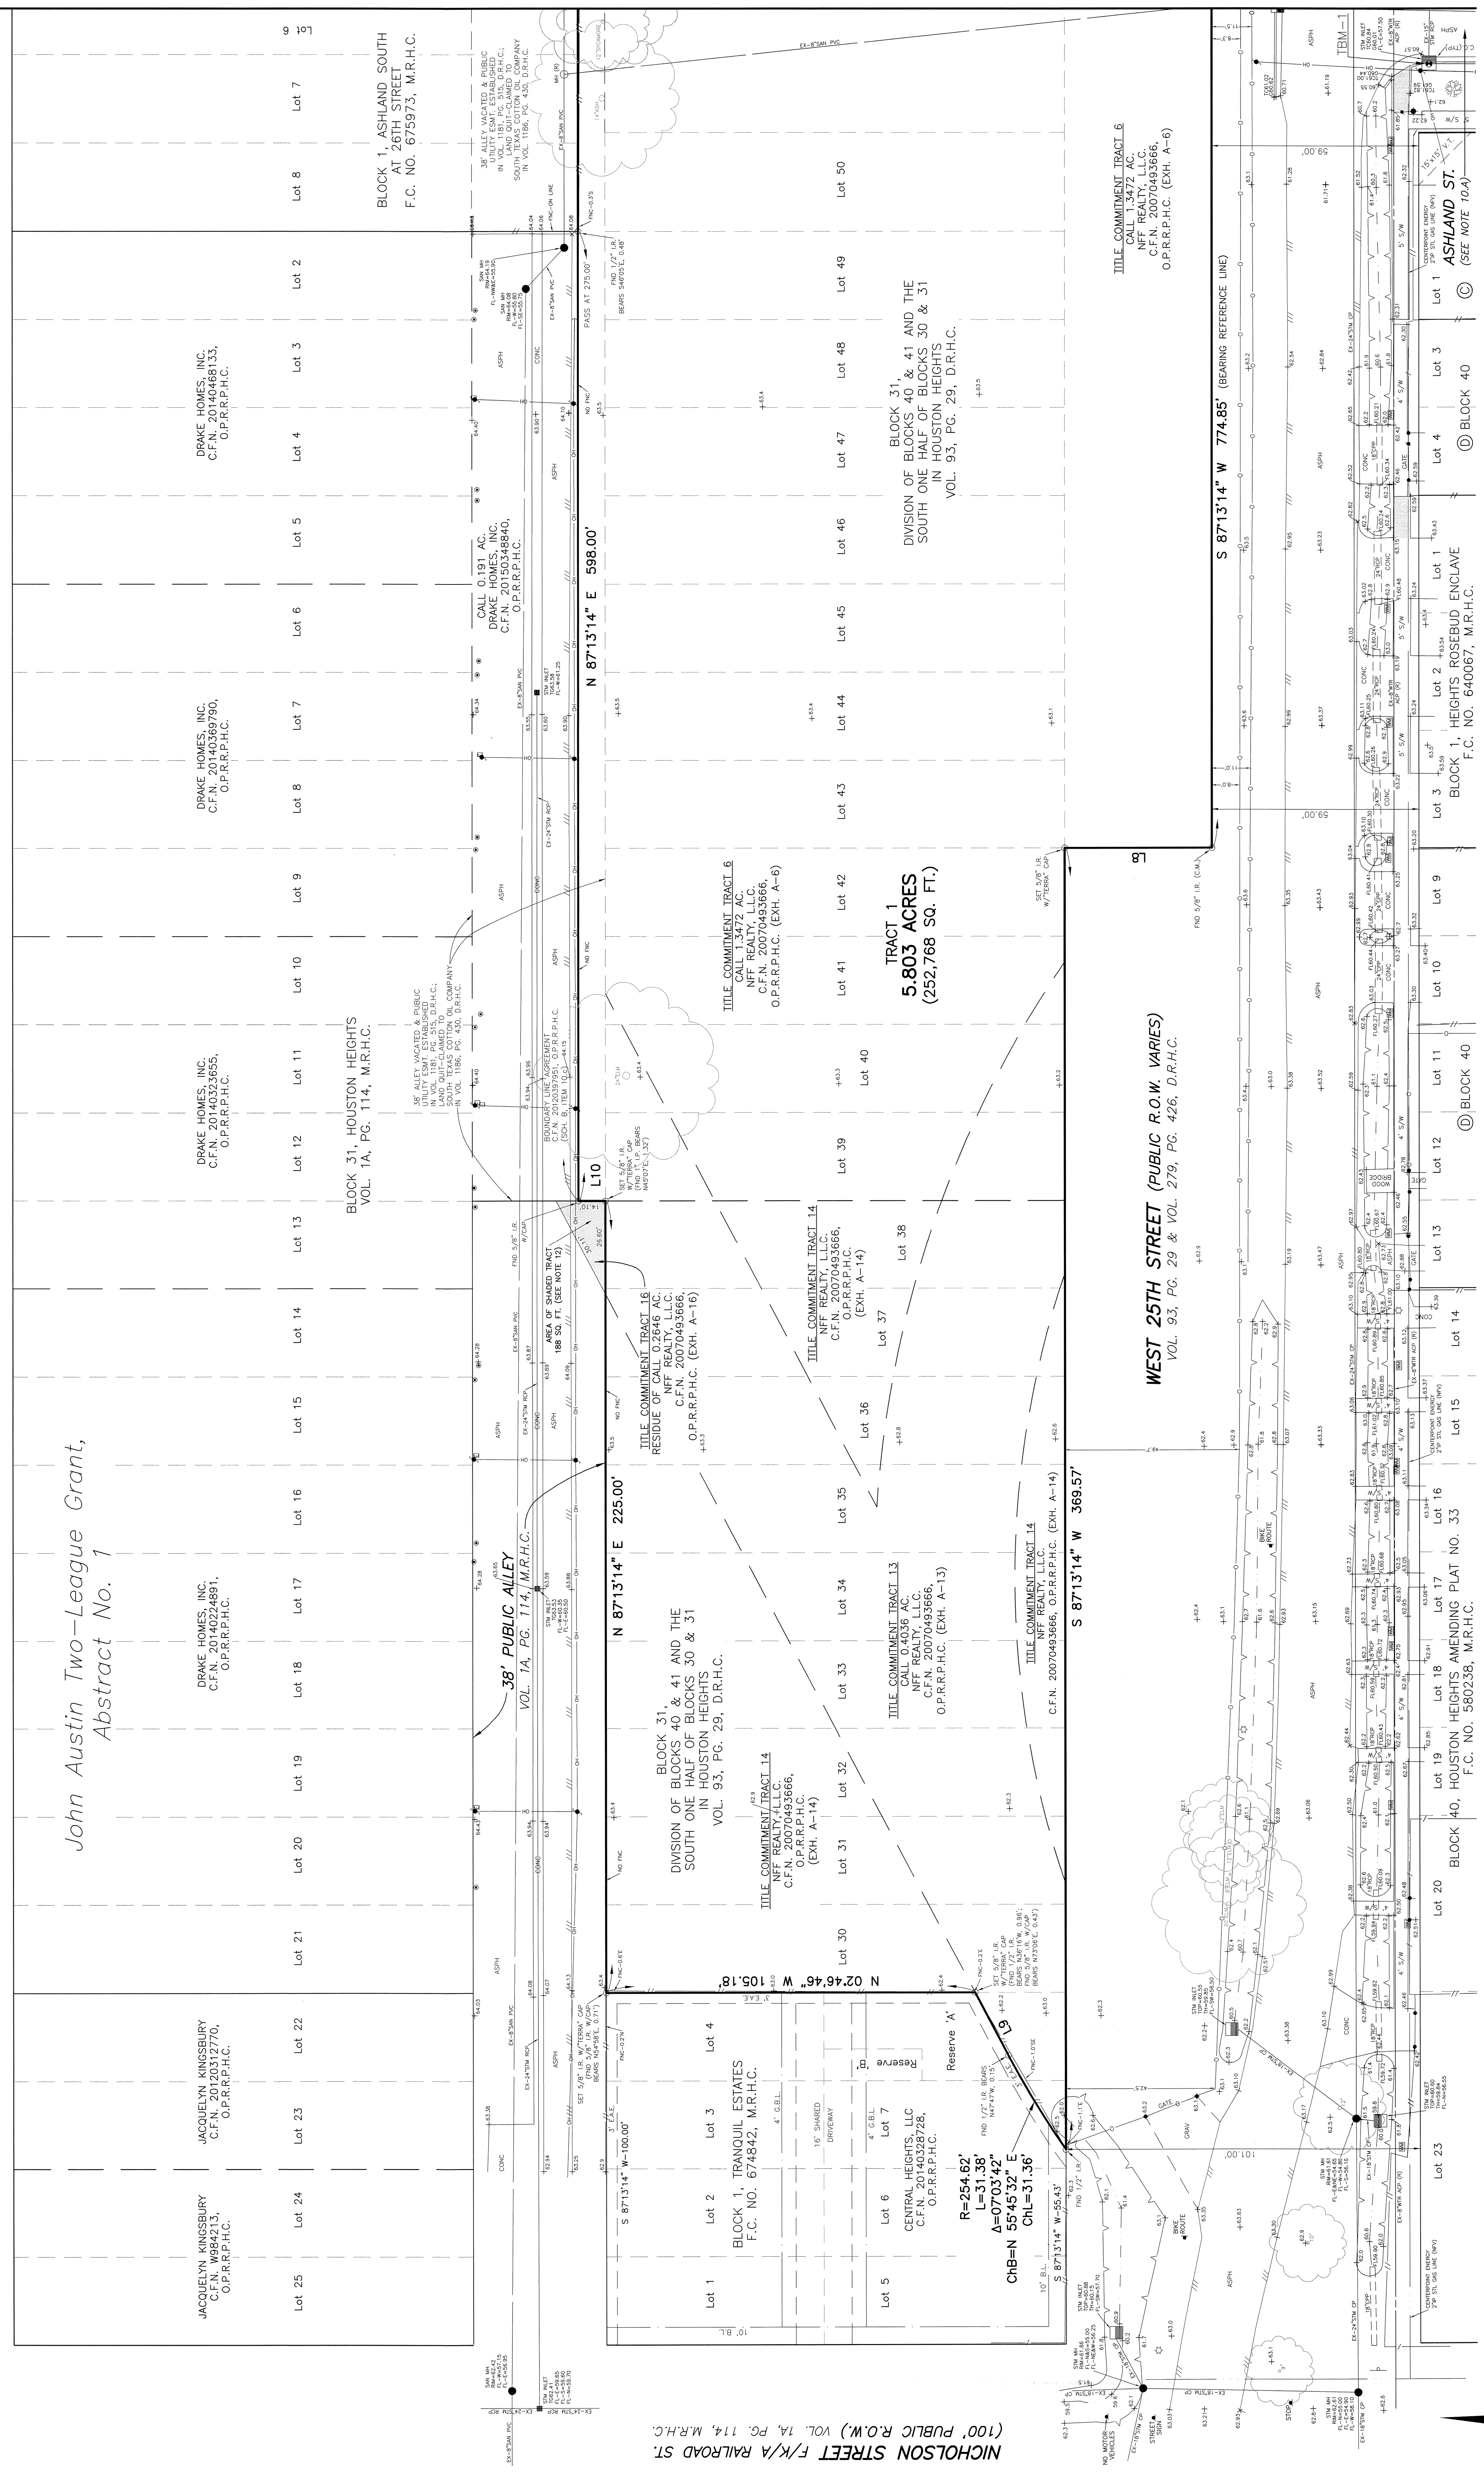

NICHOLSON STREET F/K/A RAILROAD ST.
(100' PUBLIC R.O.W.) VOL. 1A, PG. 114, M.R.H.C.

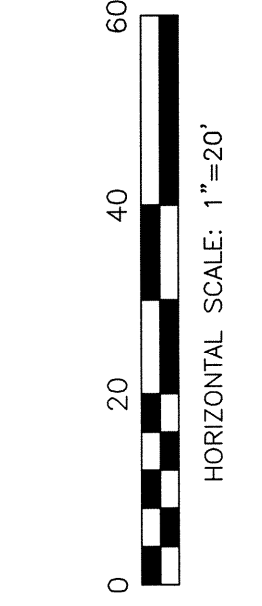

LINE TABLE		
LINE	BEARING	DISTANCE
1	N 59°17'23" E	26.17
2	N 59°17'23" E	26.17
REV.	NO.	DATE	BY	DESCRIPTION
1	ADD TOPOGRAPHIC INFO & CONTOURS	08/15/18	SM	

3000 WILCREST DR. - SUITE 210 HOUSTON, TEXAS 77042 (713) 983-0327 - FAX (713) 983-9231 T.B.P.L.S. FIRM NO. 10043600			
TERRA SURVEYING CO., INC.			
DRAWN BY: SDM	SCALE: 1"=20'	KEY MAP: 452-V	
CREW CHIEF: CRUZ	FIELD DATE: 08/10/18	PROJECT: 0156-1803-B01 0156-1803-B02	
APPROVED BY: 	FIELD BK: 18-32	SHEET 2 OF 3	

