
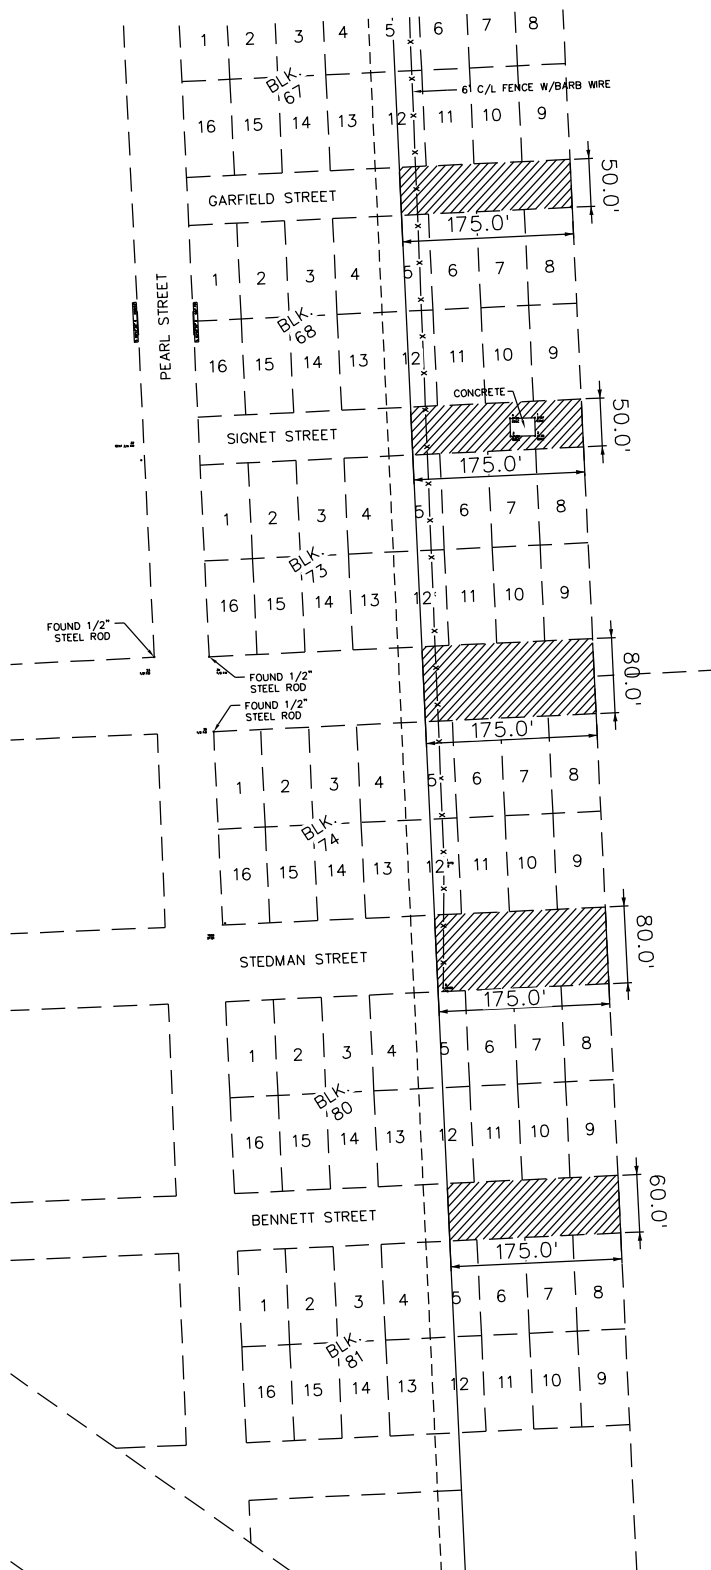


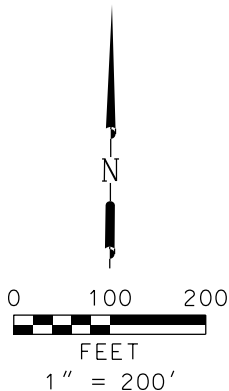

- NOTE:
1. ALL LOTS WITHIN PORT HOUSTON N.S.B.B. SUBDIVISION ARE 50' x 100'
 2. LOTS 5-12, BLK.S 62,67,68,73,74,80 & 81 ARE TO BE ABANDONED

WORKING SKETCH TO ILLUSTRATE STREET CLOSURE REQUEST

DENOTES PORTION OF RIGHT OF WAY TO BE ABANDONED

SHEET TITLE		PROJ. NO: 4032-17-05
AREA WITHIN LOTS 5-12, BLKS. 62, 67, 68, 73, 74 80, 81 & PORTIONS OF ROAD RIGHT OF WAYS TO BE ABANDONED		SCALE: 1" = 100'
PROJECT		DRAWN BY: ALS
HOUSTON CHEMICAL PLANT EXXON MOBIL CORPORATION		PRINT DATE: 11/2/2017
		CHECKED BY: ALS
		APPROVED BY: ALS
		SHEET 1 OF 1

ANDREW LONNIE SIKES, INC.
CONVENTIONAL SURVEYING, GPS & AERIAL MAPPING

11415 BEDFORD ST. - HOUSTON, TX 77031 - OFFICE 281.561.8118
T.B.P.E. FIRM #2914 * T.X.L.S. FIRM #101047-00 - ENGINEERING FIRM No.5238

