


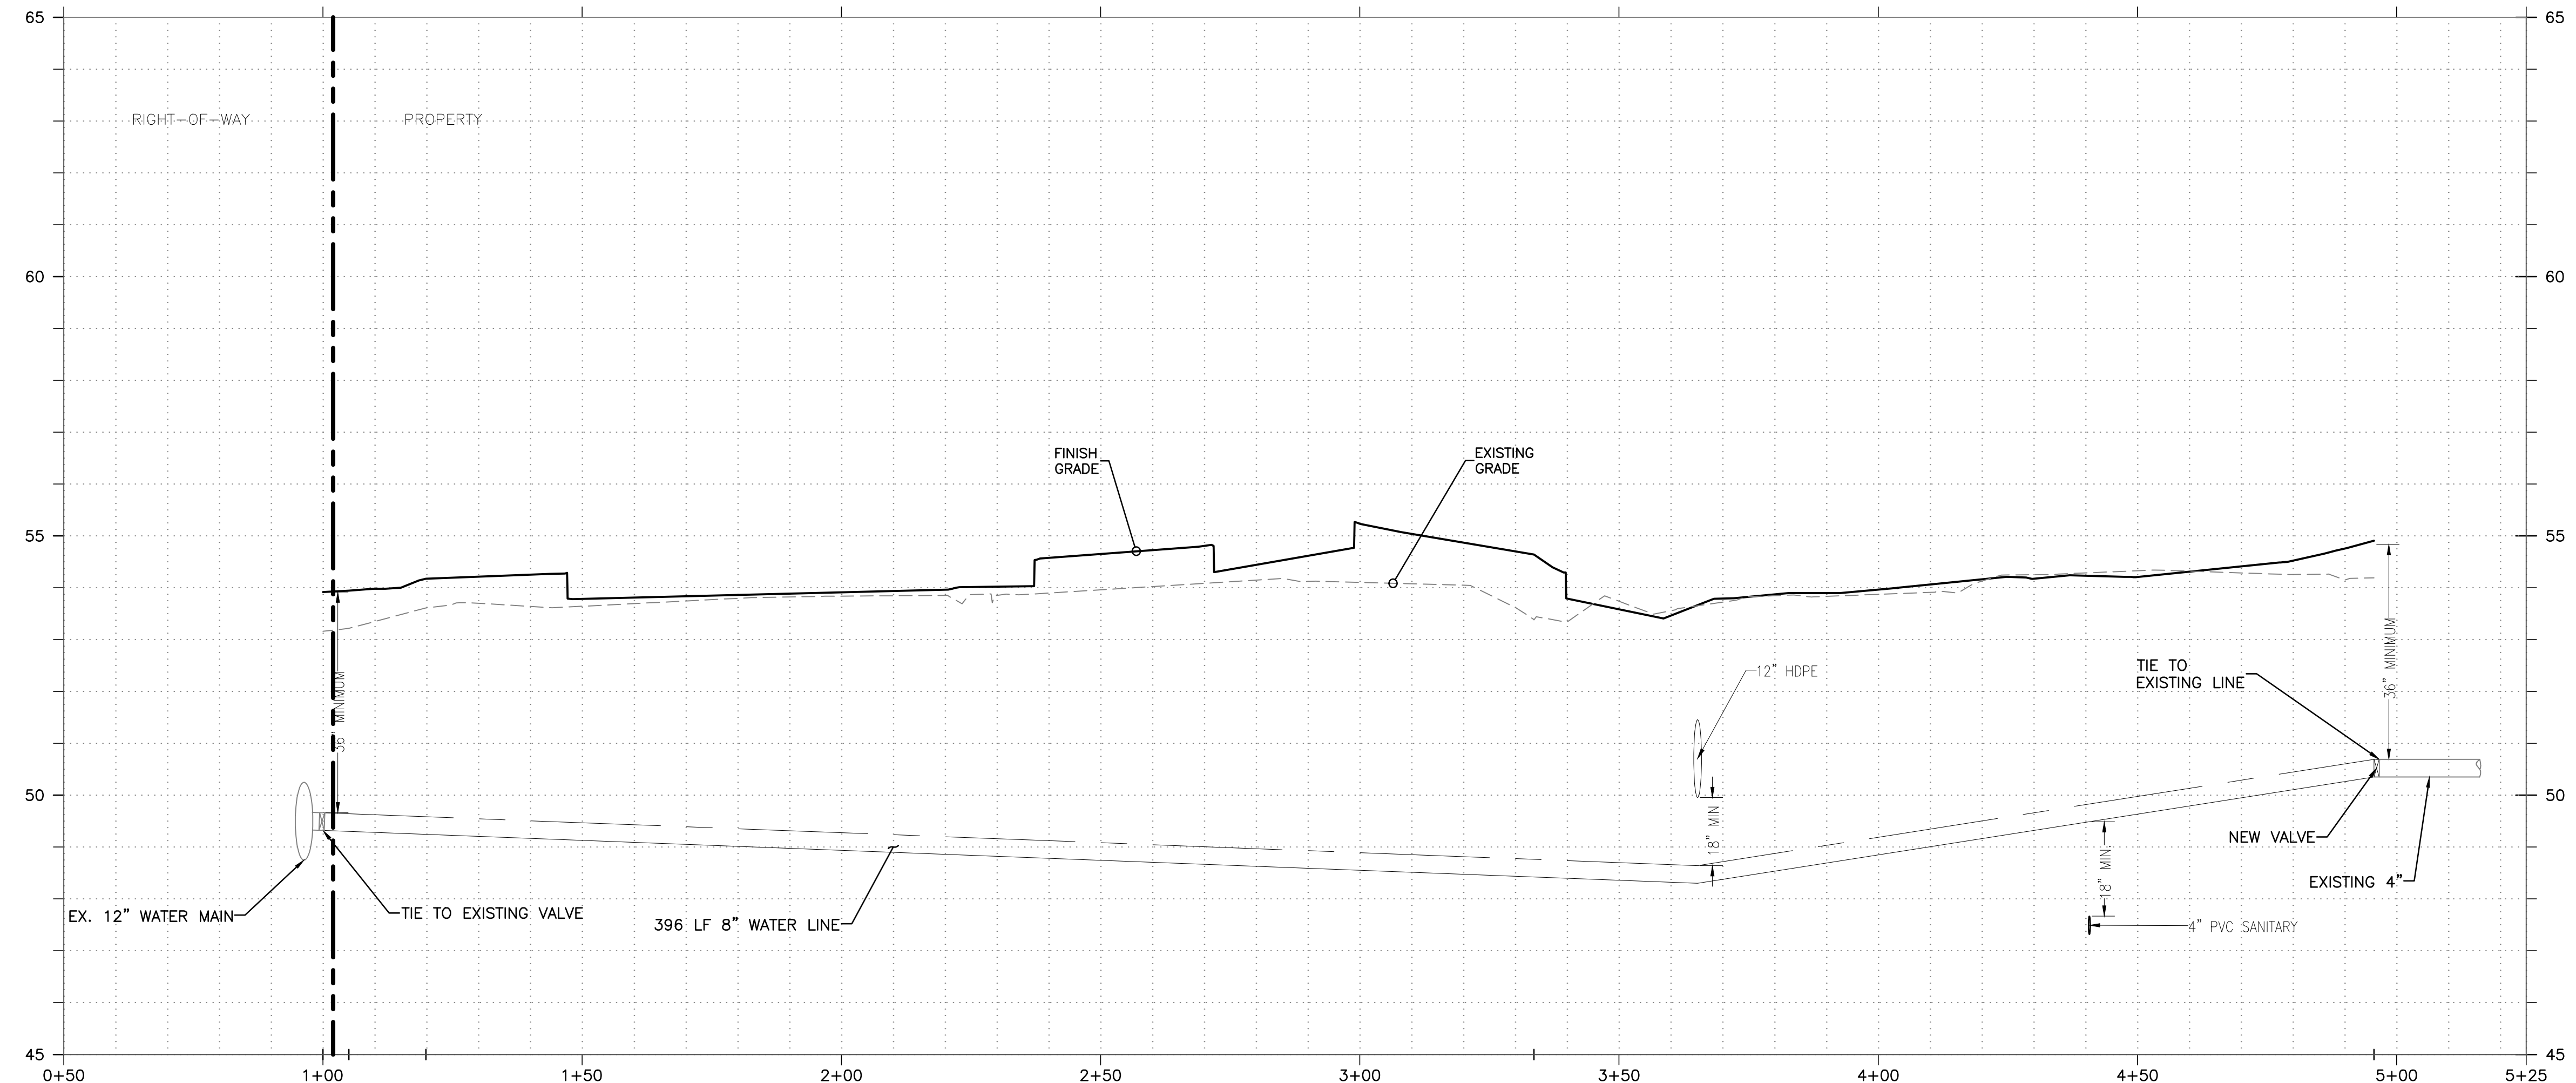

RELOCATED WATER MAIN
VERTICAL SCALE: 1"=2'
HORIZONTAL SCALE: 1"=20'