


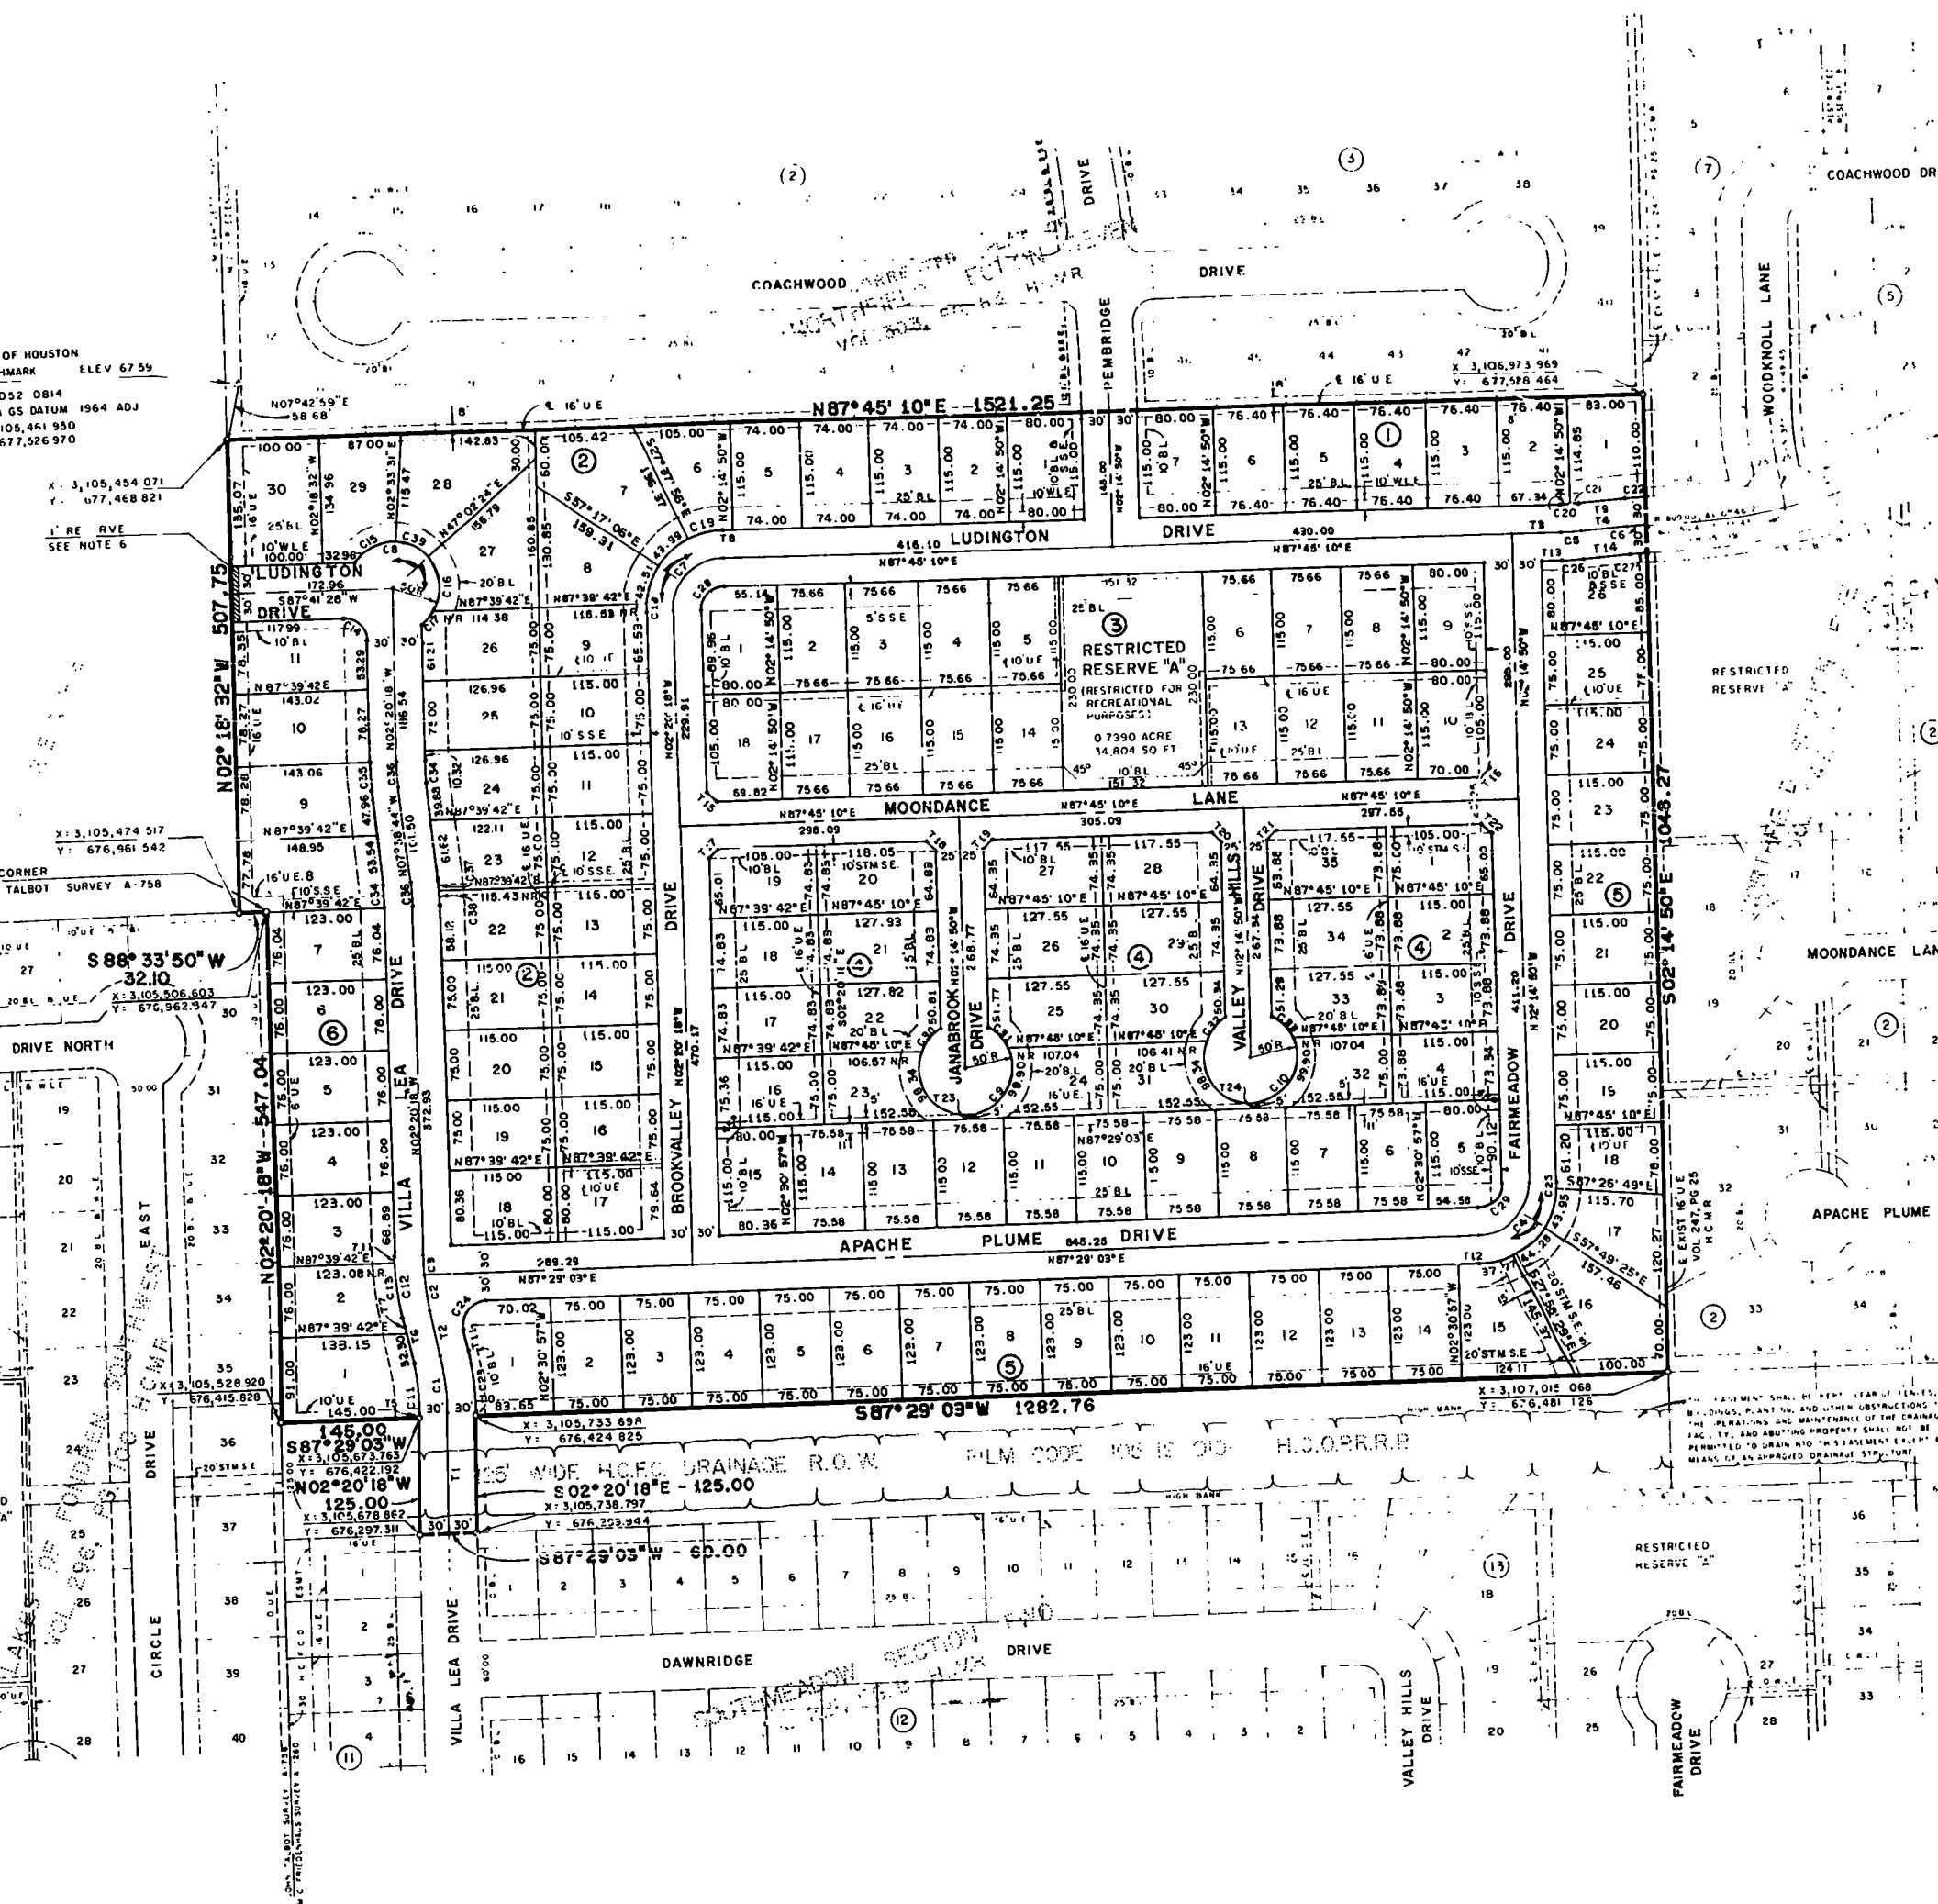

REPLAT OF

FONDREN SOUTHWEST NORTHFIELD SECTION EIGHT

A REPLAT OF FONDREN SOUTHWEST NORTHFIELD SECTION EIGHT TO DEDICATE A RESERVE RESTRICTED FOR RECREATIONAL PURPOSES IN PLACE OF LOTS 6,7,16 & 17 IN BLOCK 3 AS RECORDED IN VOLUME 304 PAGE 47 OF THE HARRIS COUNTY MAP RECORDS.

BEING A SUBDIVISION OF 36.4869 ACRES IN
THE M. C. FRIEDENHAUS SURVEY A-1260
HARRIS COUNTY, TEXAS
1 RESERVE
6 BLOCKS 127 LOTS

SCALE: 1" = 100' MAY, 1984

OWNER
CHARTER ASSOCIATES
A JOINT VENTURE OF
ATLAS REALTY COMPANY
WBD CORPORATION
FIRST CONTINENTAL INVESTMENT CO.