
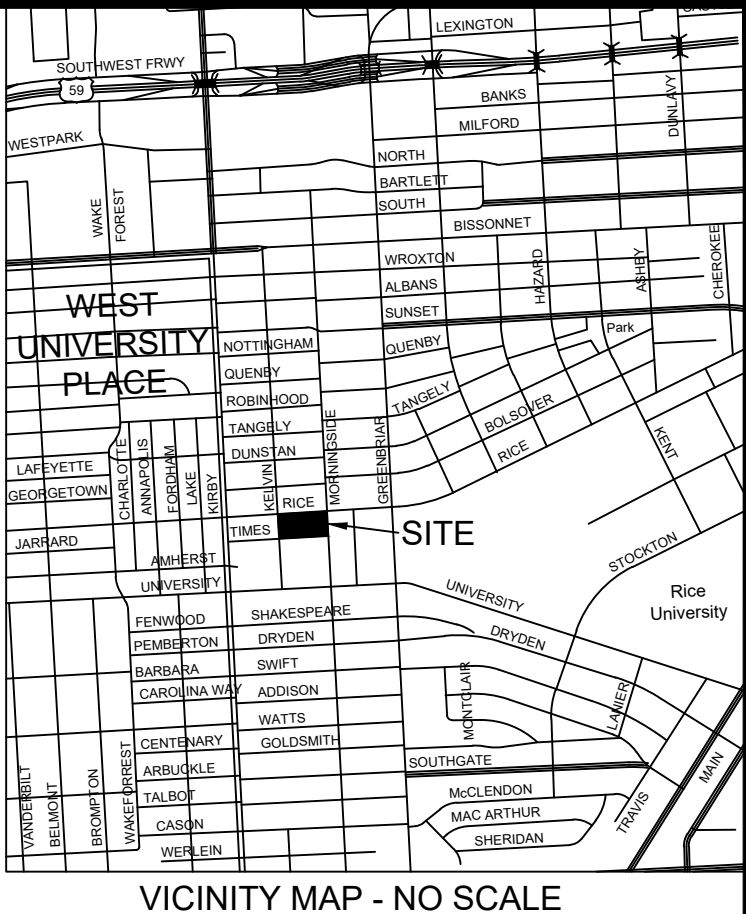


A.C. REYNOLDS SURVEY, A-61

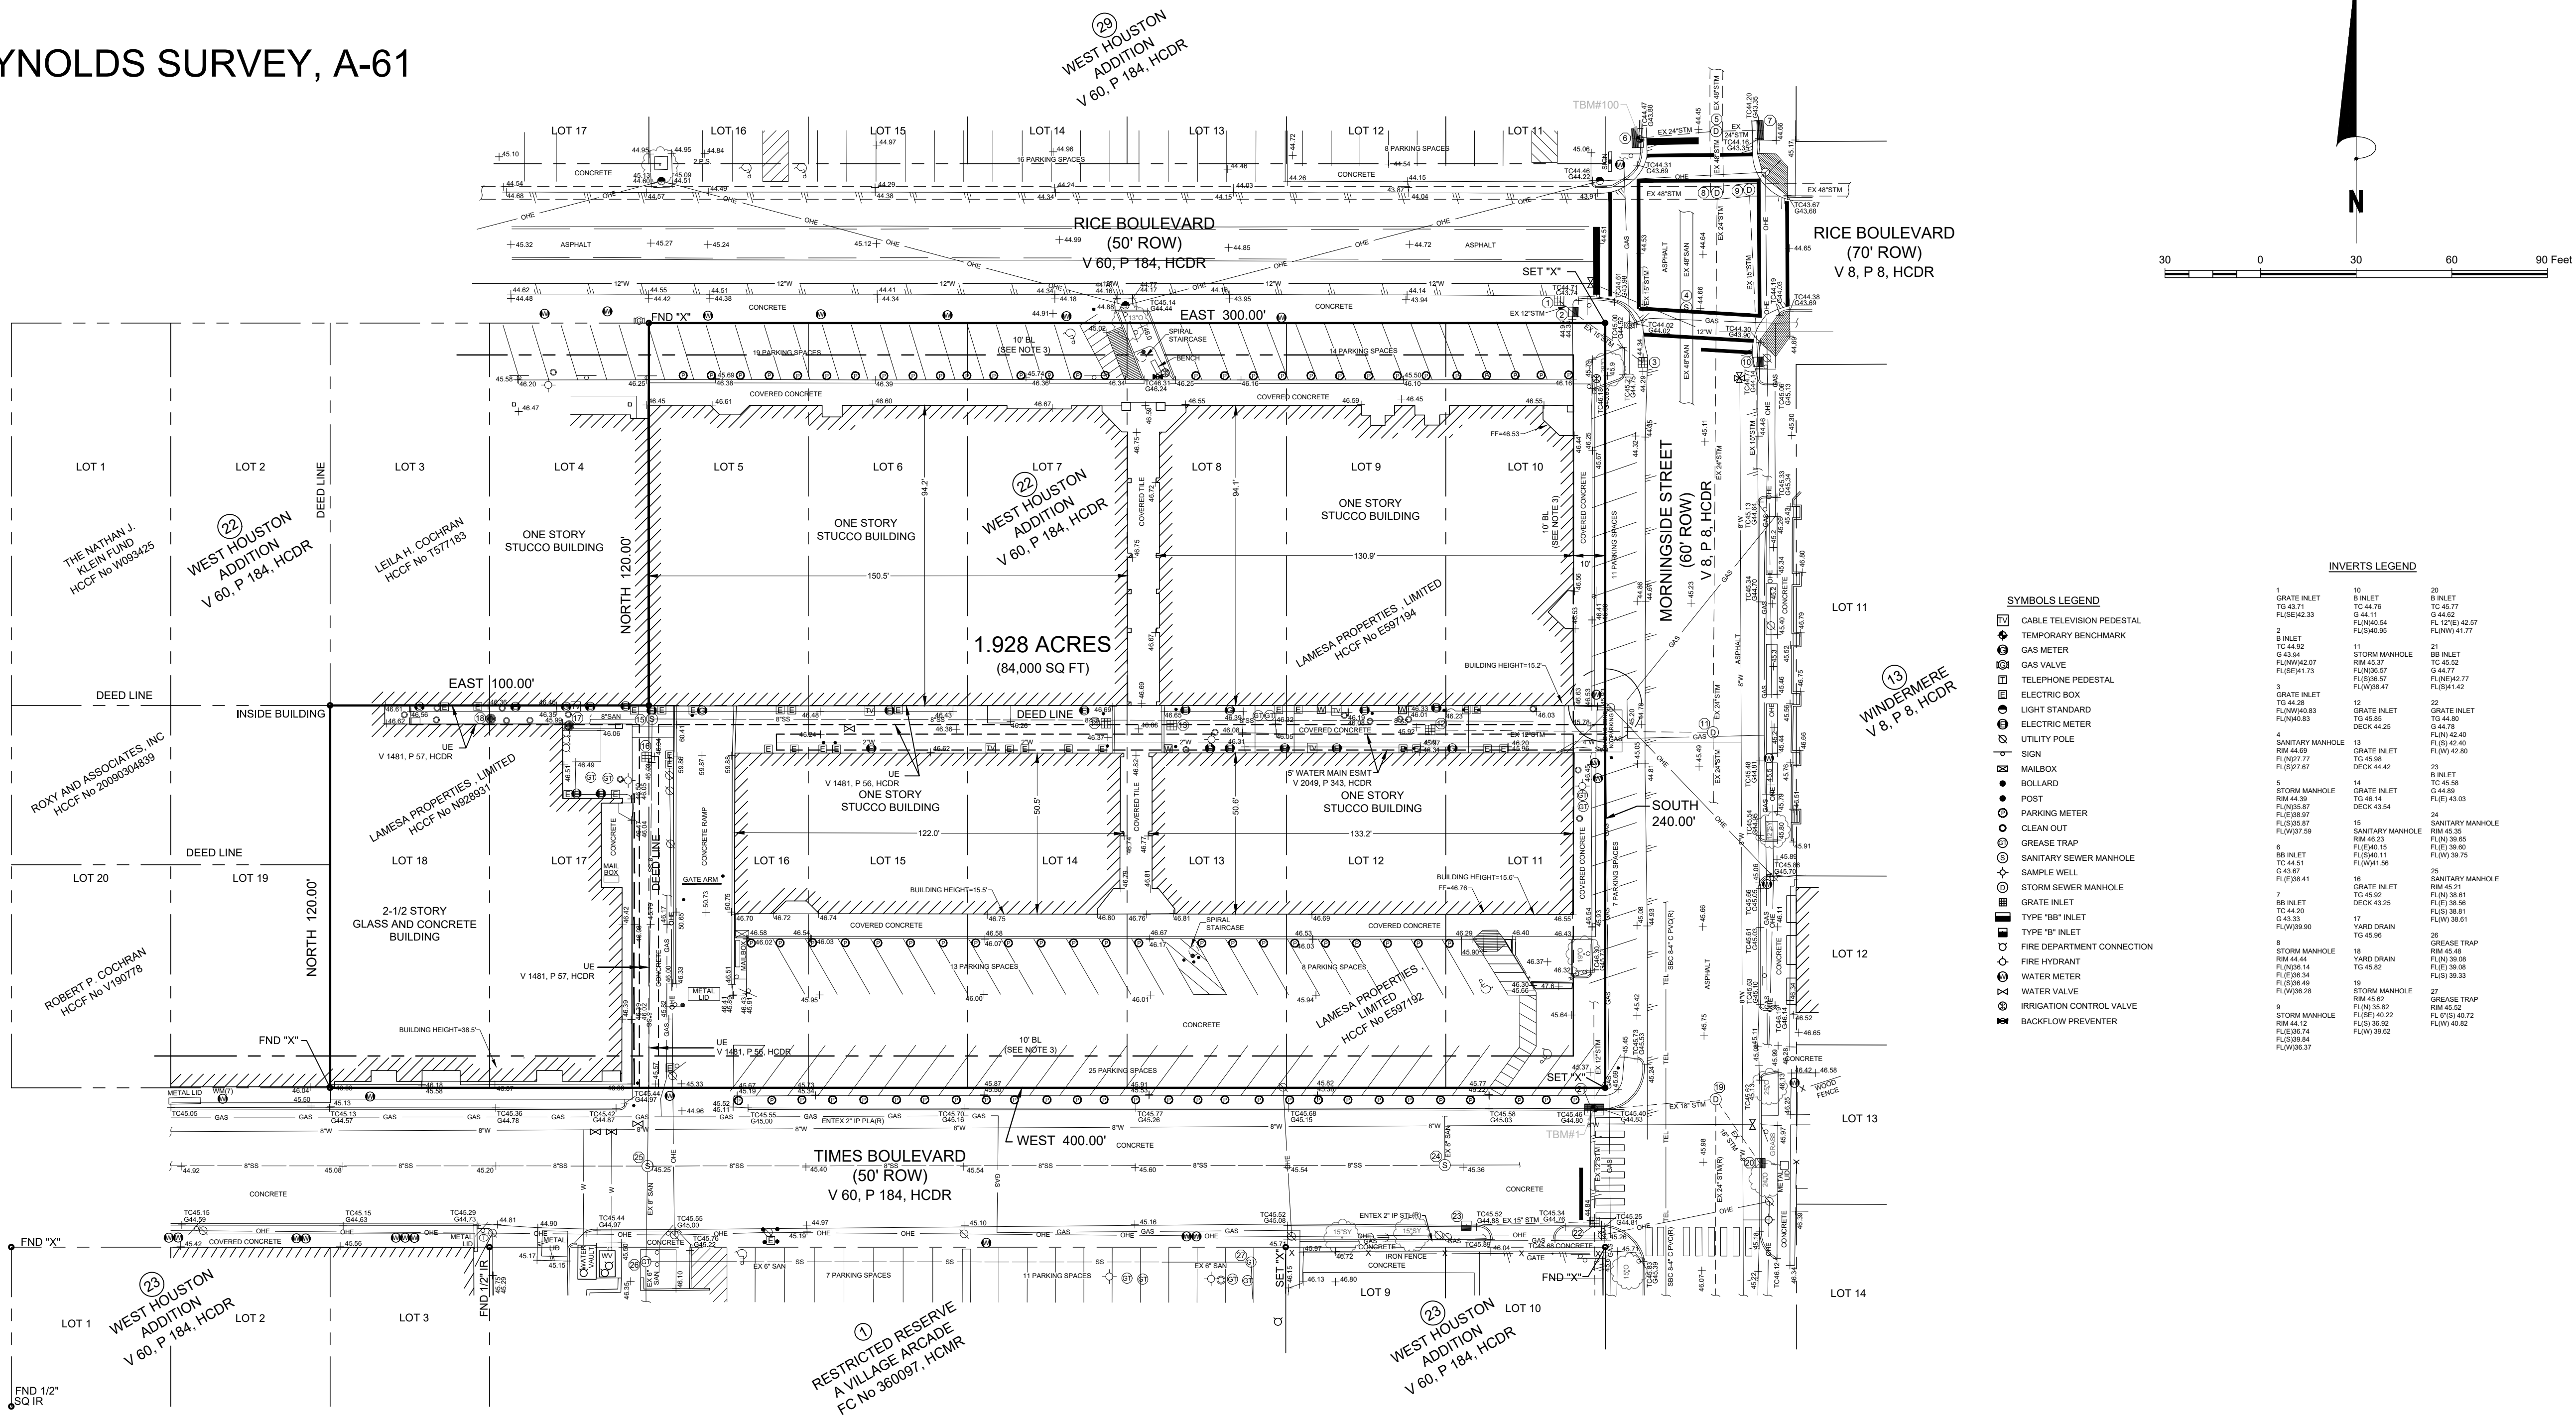

SYMBOLS LEGEND		
	CABLE TELEVISION PEDESTAL	
	TEMPORARY BENCHMARK	
	GAS METER	
	GAS VALVE	
	TELEPHONE PEDESTAL	
	ELECTRIC BOX	
	LIGHT STANDARD	
	ELECTRIC METER	
	UTILITY POLE	
	SIGN	
	MAILBOX	
	BOLLARD	
	POST	
	PARKING METER	
	CLEAN OUT	
	GREASE TRAP	
	SANITARY SEWER MANHOLE	
	SAMPLE WELL	
	STORM SEWER MANHOLE	
	GRATE INLET	
	TYPE "B" INLET	
	FIRE DEPARTMENT CONNECTION	
	FIRE HYDRANT	
	WATER METER	
	WATER VALVE	
	IRRIGATION CONTROL VALVE	
	BACKFLOW PREVENTER	

INVERTS LEGEND			

ABBREVIATIONS LEGEND:

FND.....FOUND

SET.....SET 5/8" CAPPED IRON ROD

HCCF NO.....HARRIS COUNTY

CLERK'S FILE

HCMR.....HARRIS COUNTY

MAP RECORDS

HCDR.....HARRIS COUNTY

DEED RECORDS

V.....VOLUME

P.....PAGE

ROW.....RIGHT OF WAY

IR.....IRON ROD

UP.....IRON PIPE

A.....ABSTRACT NUMBER

BL.....BUILDING LINE

UE.....UTILITY EASEMENT

BLDG.....BUILDING

W.....WITH

ESMT.....EASEMENT

SO FT.....SQUARE FEET

OH.....OVERHEAD UTILITY LINES

T.....TOP OF CURB ELEVATION

G.....GUTTER ELEVATION

NOTES:

- This survey reflects boundary and easement information as per a City Planning by Integrity Title, Job Number 1931872A, issued April 15, 2019; no additional research regarding the existence of easements or restrictions of record has been performed by Terra Surveying, Inc.
- These tracts lie in Zone "X" (shaded), which is defined as areas subject to flooding by the 0.2% annual chance flood or areas subject to flooding by the 1% annual chance flood with average depths of less than 1 foot or drainage areas less than 1 square mile or areas protected by levees, as per the National Flood Insurance Program FIRM for Harris County, Texas, Community No. 480296, Panel Number 48201C0860L, latest available published revision dated June 18, 2007.
- Unless otherwise indicated, the building line (BL), whether one or more, shown hereon are per the City of Houston Ordinance Number 1999-262, which stipulates developmental, platting, and setbacks constraints. Proposed usage of this tract will determine actual building setback line(s) along any adjoining streets. Refer to City of Houston building codes to establish minimum published setback requirements. Ultimately the City of Houston Planning Commission will determine required setbacks upon review of plans or plats submitted to said Commission.
- Surface or subsurface faulting, hazardous waste, wetland designations or other environmental issues have not been addressed within the scope of this survey.
- Fences shown hereon are graphic only, with dimensioned ties shown at specific locations where they were physically measured; the fence lines may meander between said measured locations.
- This original work is protected under copyright laws, Title 17 United States Code Sections 101 and 102. All violators will be prosecuted to the fullest extent of the law. This survey is being provided solely for the use of the recipients named above and no license has been created, express or implied, to copy the survey except as is necessary in conjunction with the original transaction.

LEGAL DESCRIPTION:


Being a tract or parcel containing 1.928 acres (84,000 square feet) of land situated in the A.C. Reynolds Survey, Abstract Number 61, and being all of Lots Five (5) Through Eighteen (18) inclusive in Block Twenty-Two (22) of West Houston Addition according to the plat thereof recorded in Volume 60, Page 184, of the Harris County Deed Records which are those same tracts as described in the deeds to Village Real Property, Inc., recorded under Harris County Clerk's File Number N428760.

To: Lamesa Properties, Limited
Integrity Title

This is to certify that this map or plat and the survey on which it is based were made in accordance with the 2016 Minimum Standard Detail Requirements for ALTA/ACSM Land Title Surveys, jointly established and adopted by ALTA and NSPS. The field work was completed on April 08, 2019.

Mark Joseph Piriano

Mark Joseph Piriano
Registered Professional Land Surveyor
Texas Registration No. 5778
Date of Plat or Map: April 08, 2019

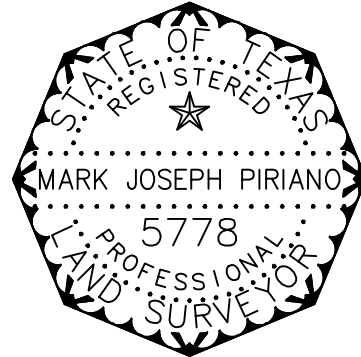

REV. NO.	DESCRIPTION	DATE	APP.
ALTA/ACSM LAND TITLE SURVEY 1.928 ACRES WEST HOUSTON ADDITION A.C. REYNOLDS SURVEY, A-61 CITY OF HOUSTON, HARRIS COUNTY, TEXAS			
TERRA SURVEYING CO, INC		3000 WILCREST - SUITE 210 HOUSTON, TEXAS 77042 (713) 993-0327 FAX: (713) 993-9231	
DRAWN BY: MG/MJP	SCALE: 1"=30'	KEY MAP: 532C	
REVIEWED BY: GC	DATE: 04/08/19	PROJECT NO: 1617-1421-S	
APPROVED BY: MJP	FIELD BOOK: 19-11	SHEET 1 OF 1	