


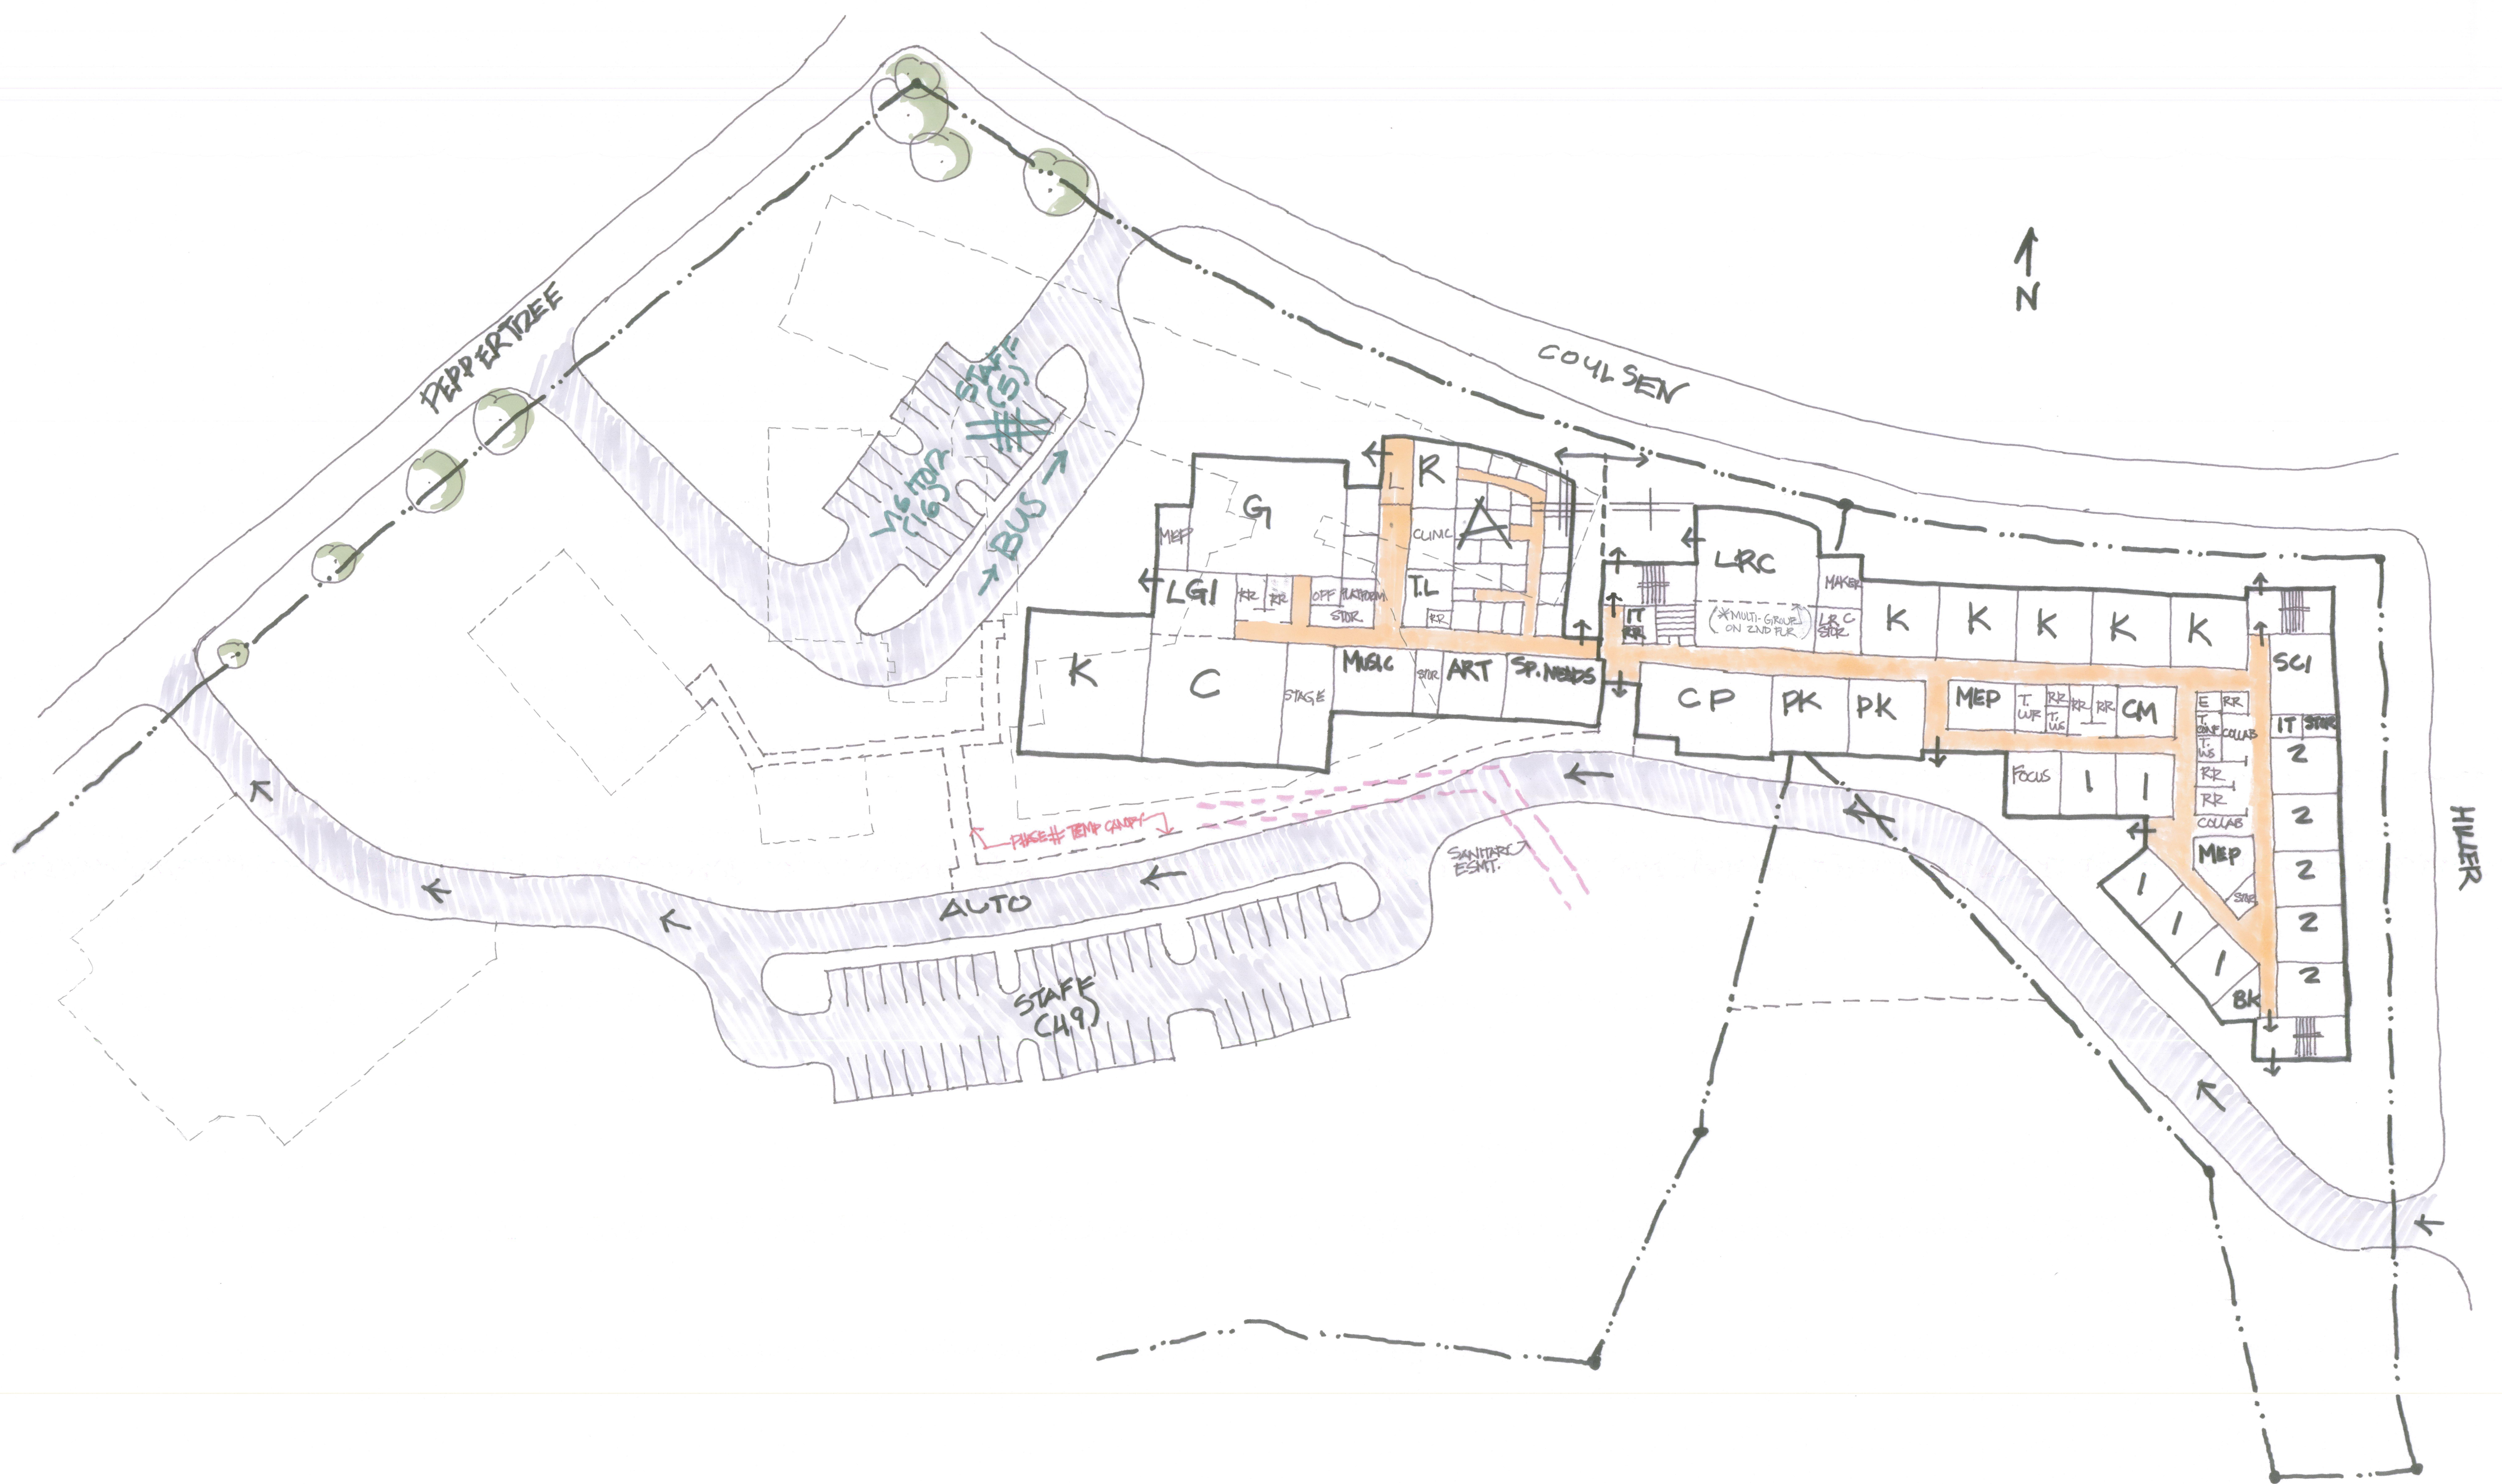

TEXAS-IBI GROUP, INC.

PRELIMINARY SD SKETCH 12.2.18

PYBURN ELEMENTARY - GALENA PARK ISD 1" = 30'-0"