
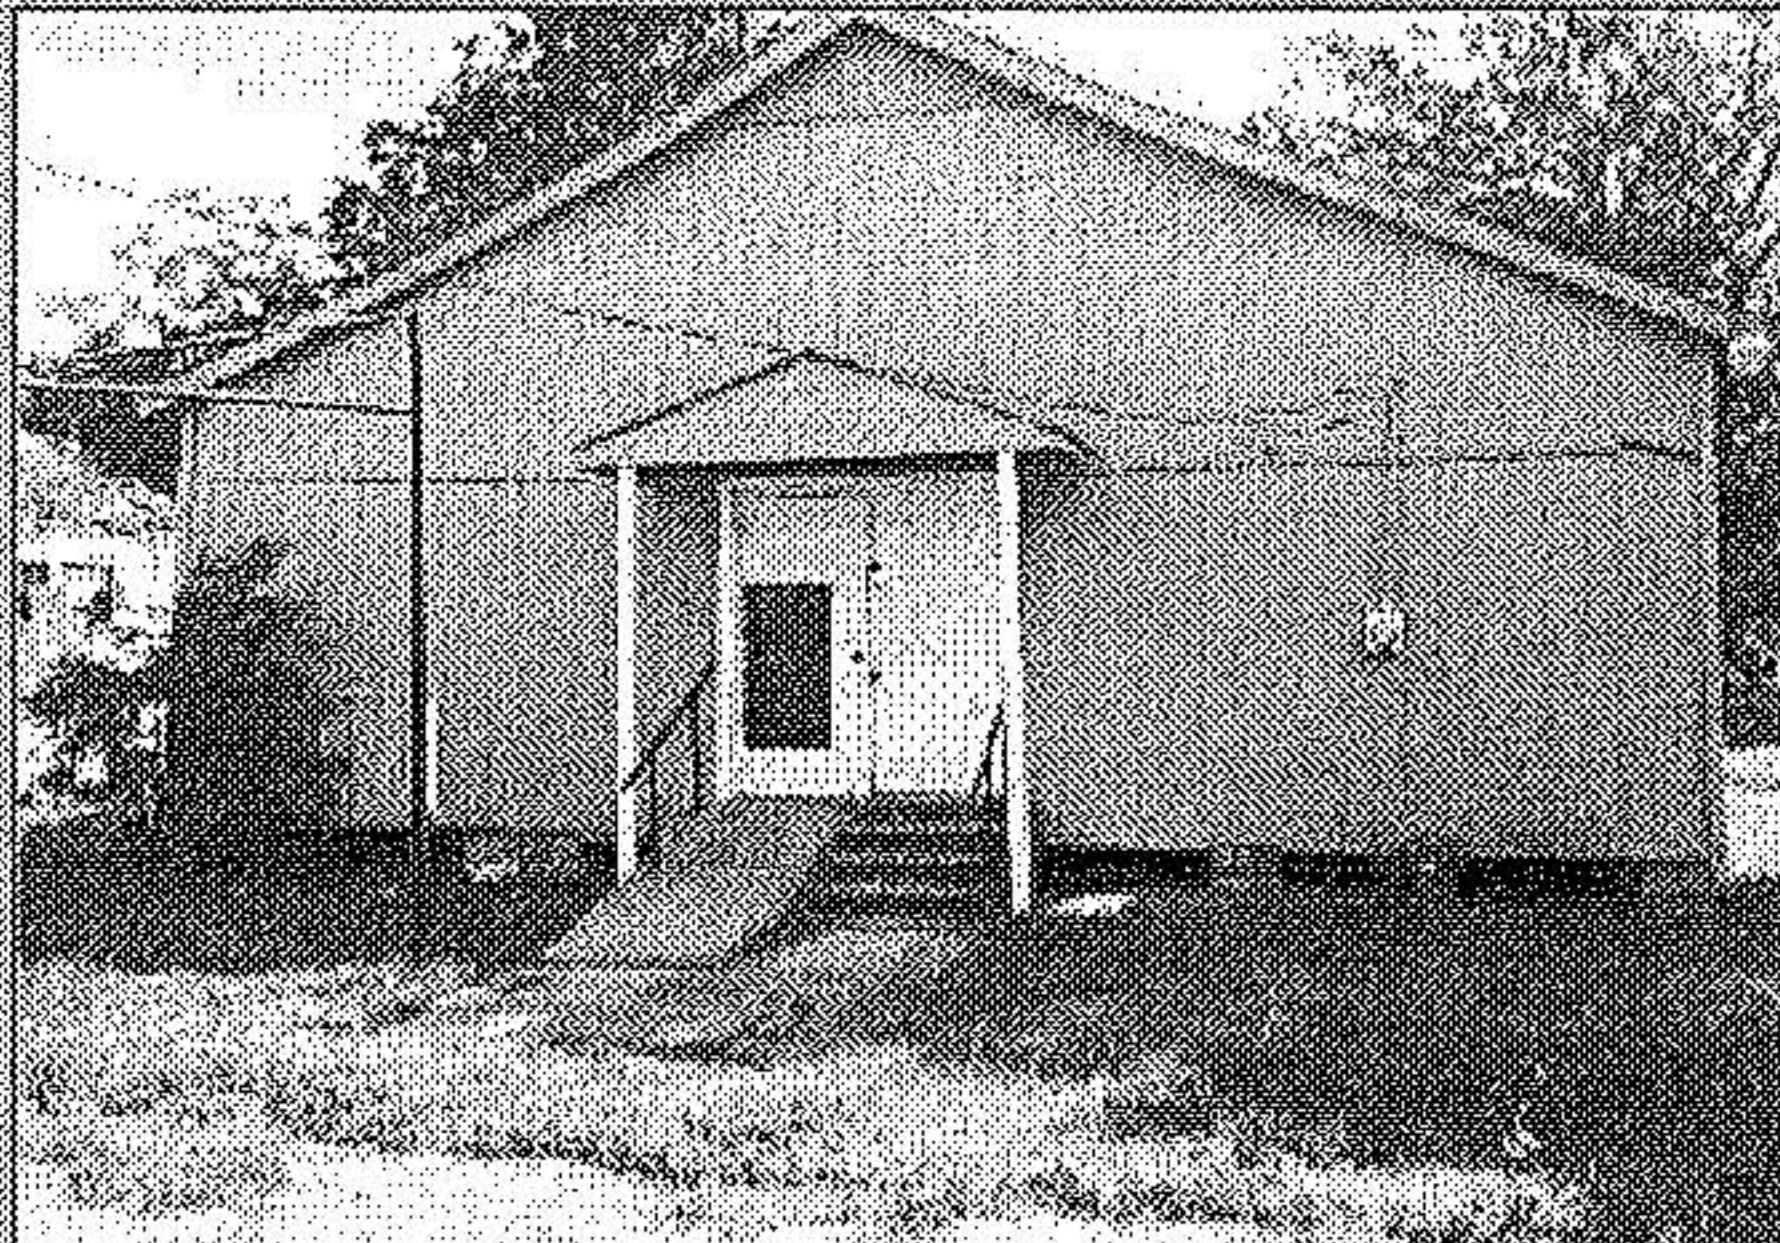


ORDERED BY:
Damian Smith, Escrow Officer

VERITAS TITLE
Elite Property Division


2415 West Alabama, Suite 203 Houston, TX 77098
713.482.2820 Fax: 713.482.2848
Direct: 713.482.2825
E-mail: damian@veritastitlepartners.com

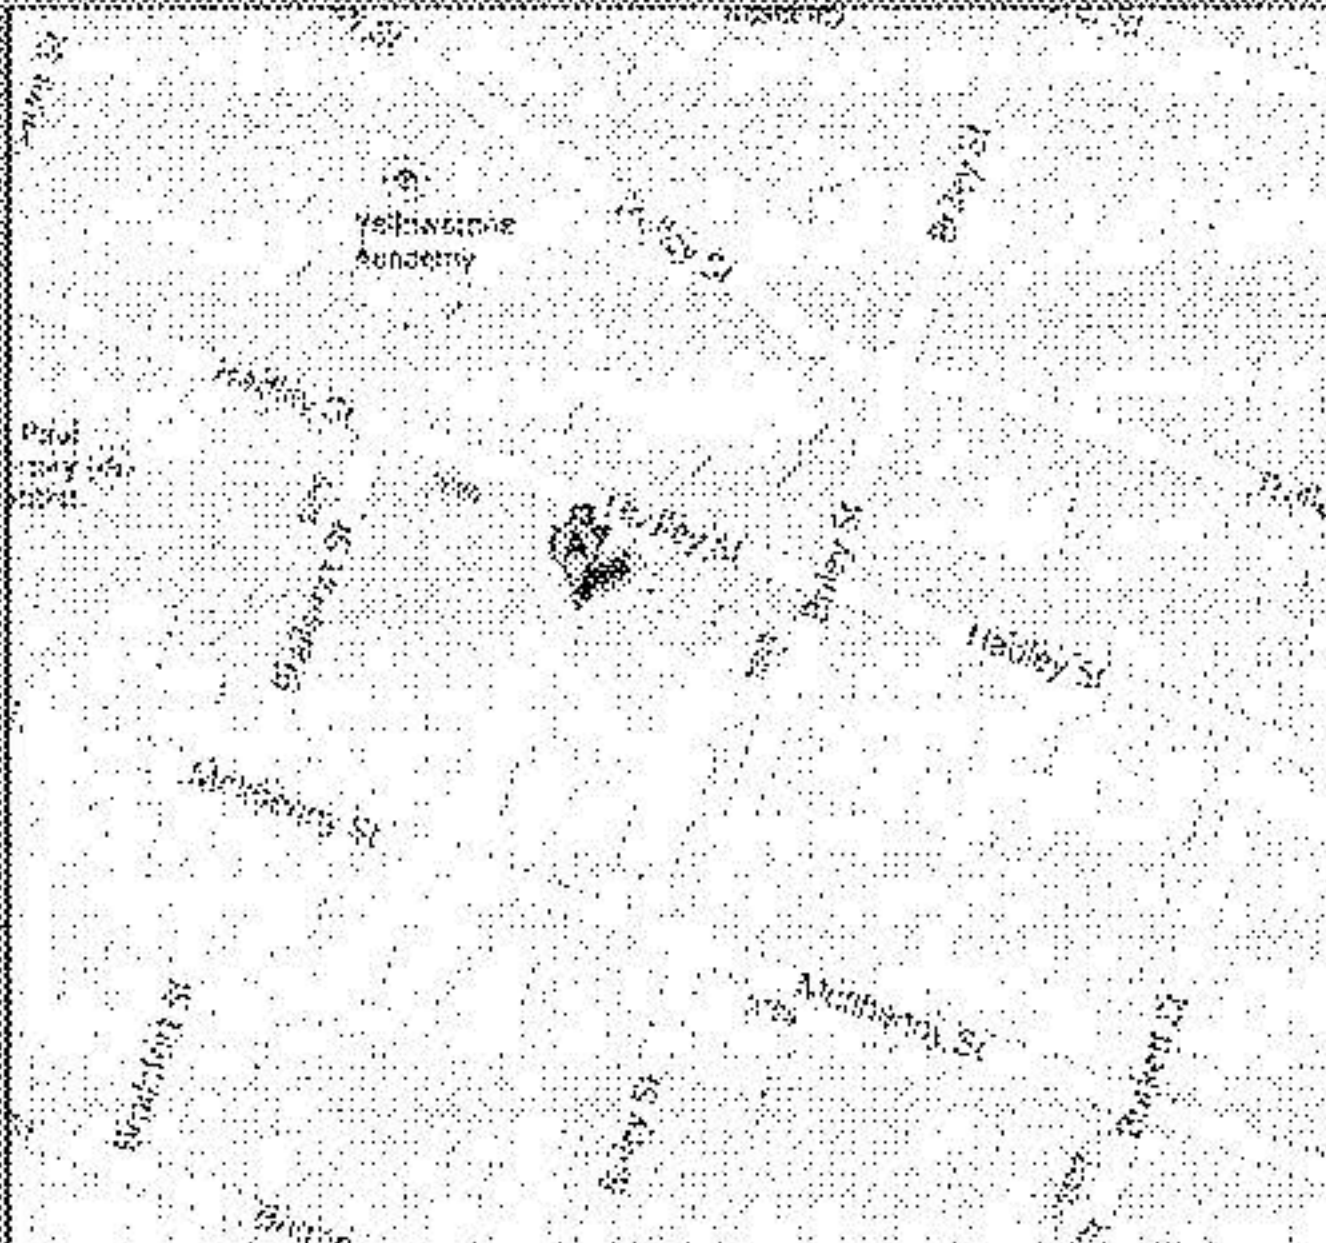

PROPERTY ADDRESS: 3032 HADLEY HOUSTON, TEXAS 77004

SURVEY NUMBER: TX1404.1352

FIELD WORK DATE: 4/11/2014 REVISION DATE(S): (REV.0 4/14/2014)

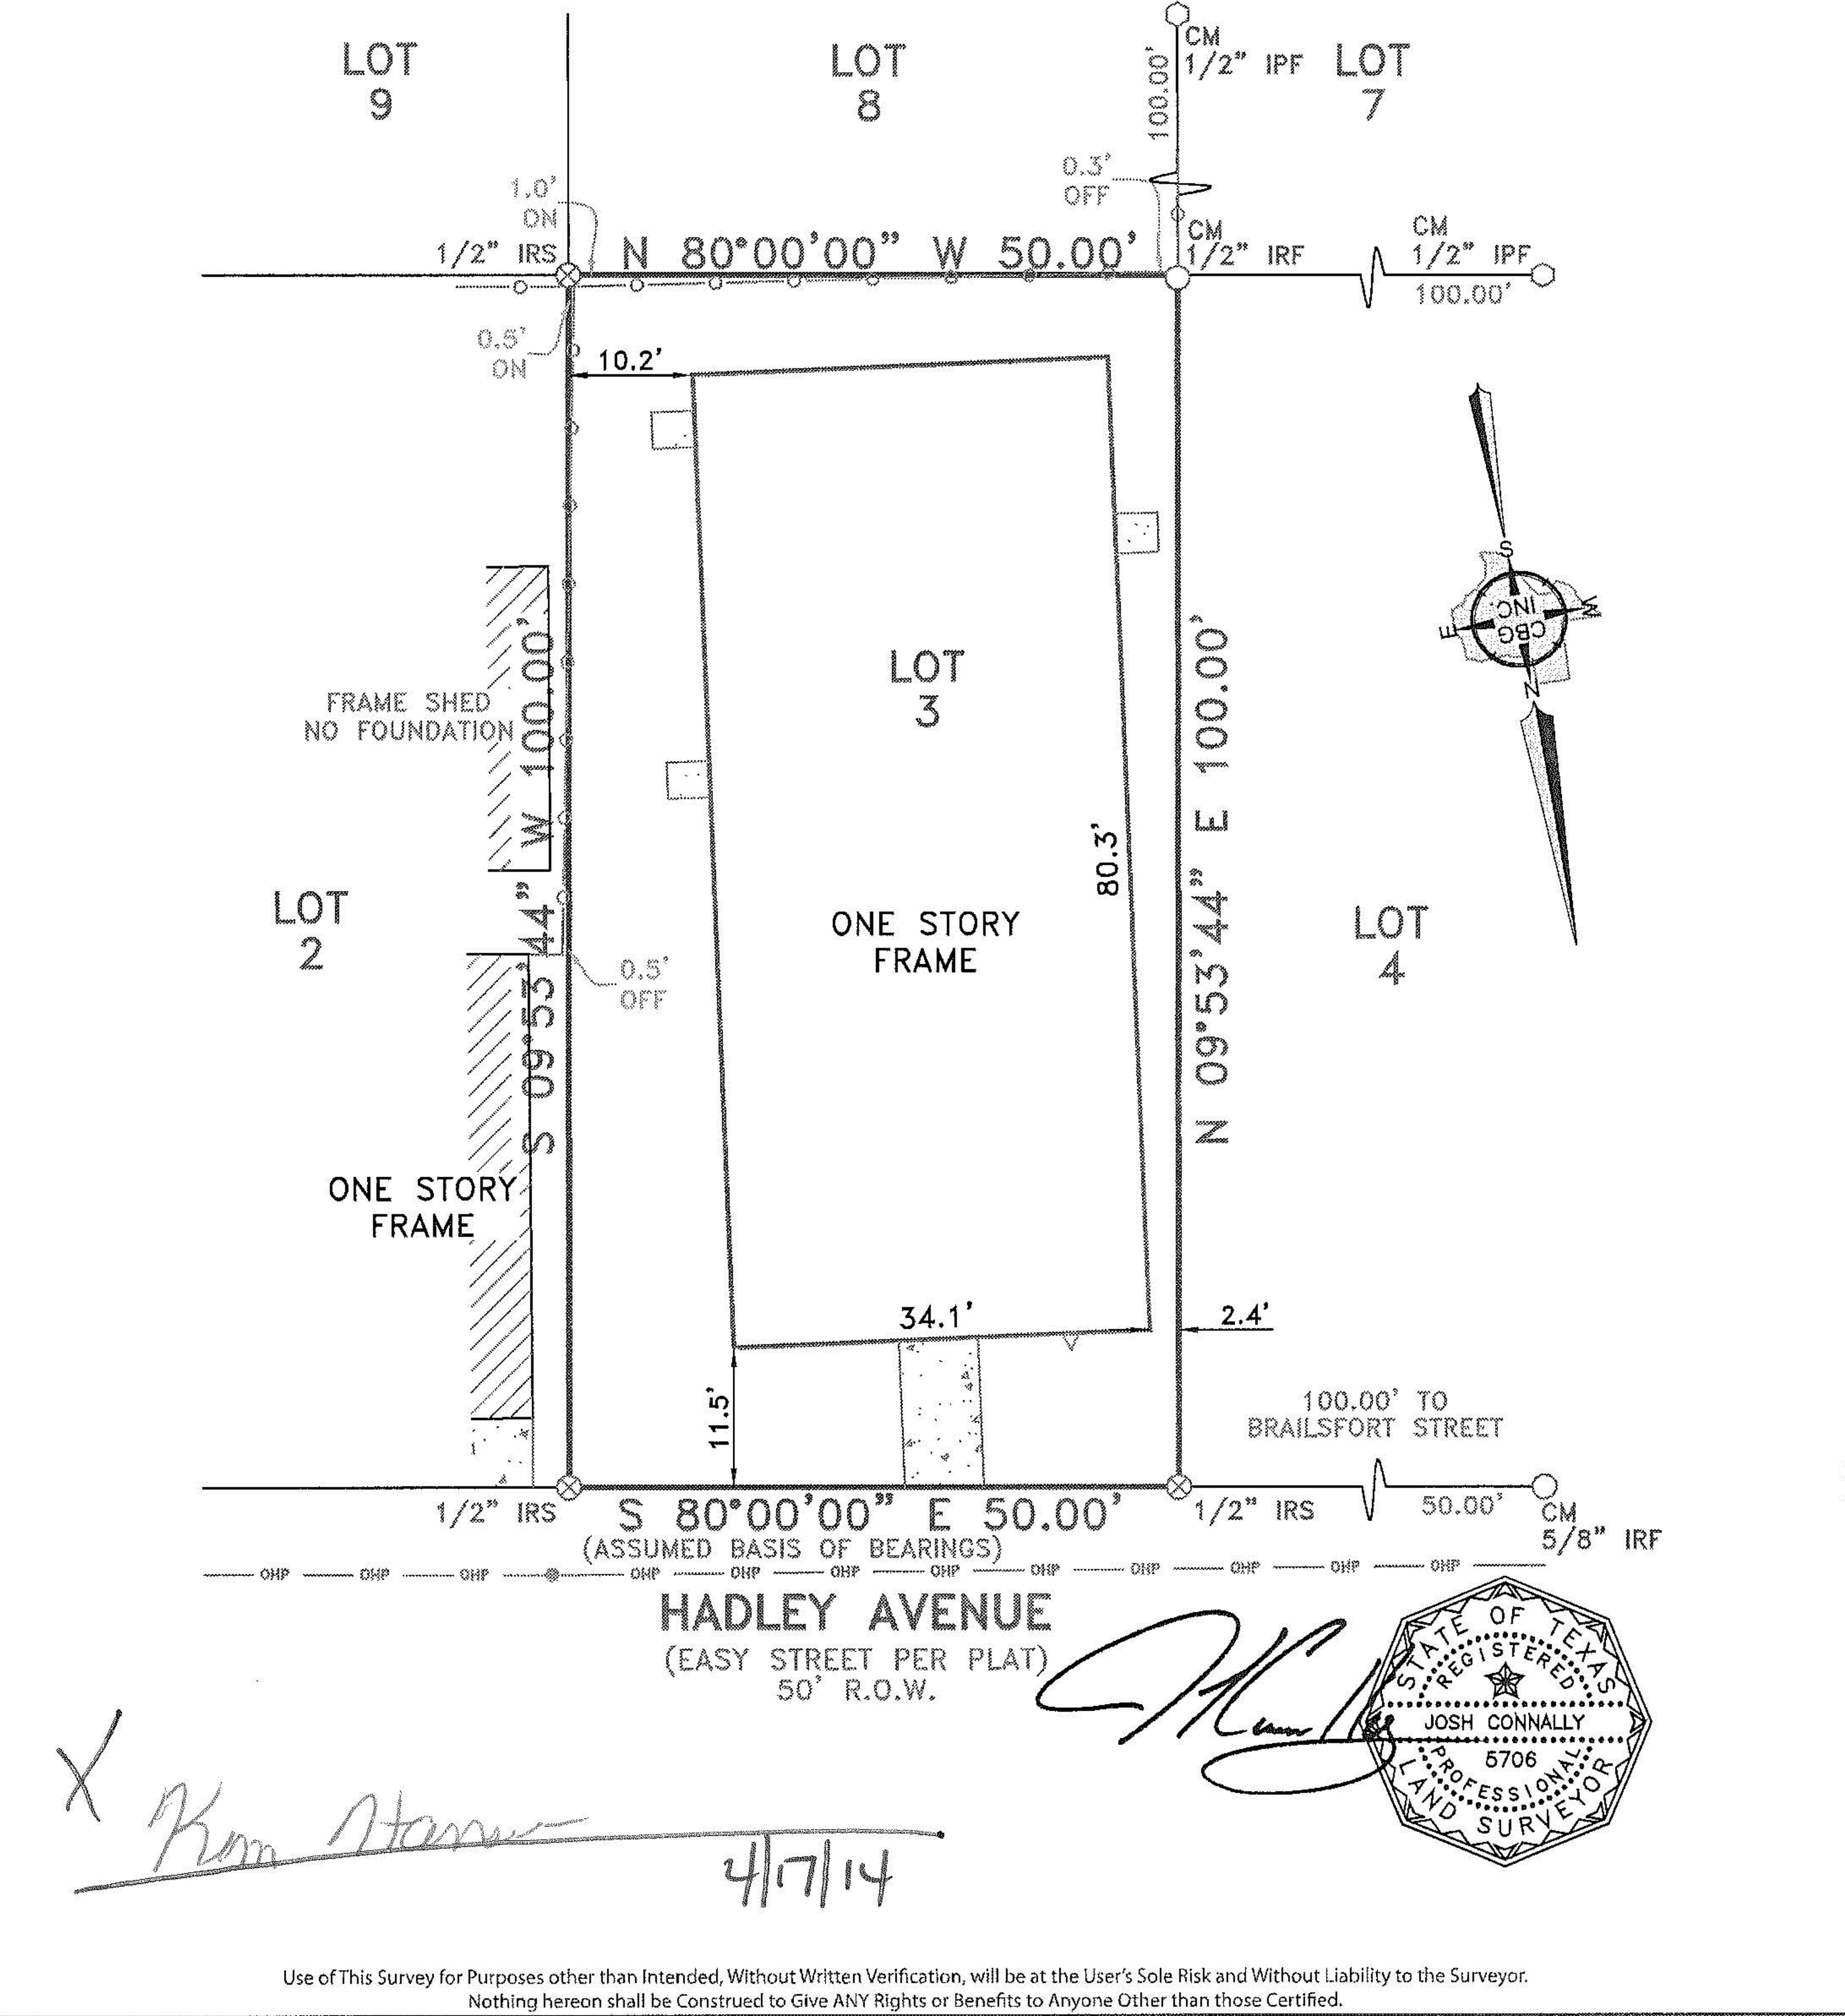

Use of This Survey for Purposes other than Intended, Without Written Verification, will be at the User's Sole Risk and Without Liability to the Surveyor.
Nothing hereon shall be Construed to Give ANY Rights or Benefits to Anyone Other than those Certified.

FLOOD INFORMATION:
BY PERFORMING A SEARCH WITH THE LOCAL GOVERNING MUNICIPALITY OR WWW.FEMA.GOV, THE PROPERTY APPEARS TO BE LOCATED IN ZONE X. THIS PROPERTY WAS FOUND IN THE CITY OF HOUSTON, COMMUNITY NUMBER 480296, DATED 06/18/07.

POINTS OF INTEREST
NONE VISIBLE

CLIENT NUMBER: 14015324 DATE: 4/14/2014

BUYER: YELLOWSTONE ACADEMY, INC.

SELLER: MT. TABOR COMMUNITY BAPTIST CHUCH

CERTIFIED TO: YELLOWSTONE ACADEMY, INC.; VERITAS TITLE PARTNERS

This is page 1 of 2 and is not valid without all pages.

Exacta Texas Surveyors
www.exacta365.com

EXACTA
TEXAS SURVEYORS, INC.

LB# 10193731
www.exacta365.com
P (281) 763-7766 - F (281) 763-7767
7416 Canal Drive, Lake Worth, FL 33467