


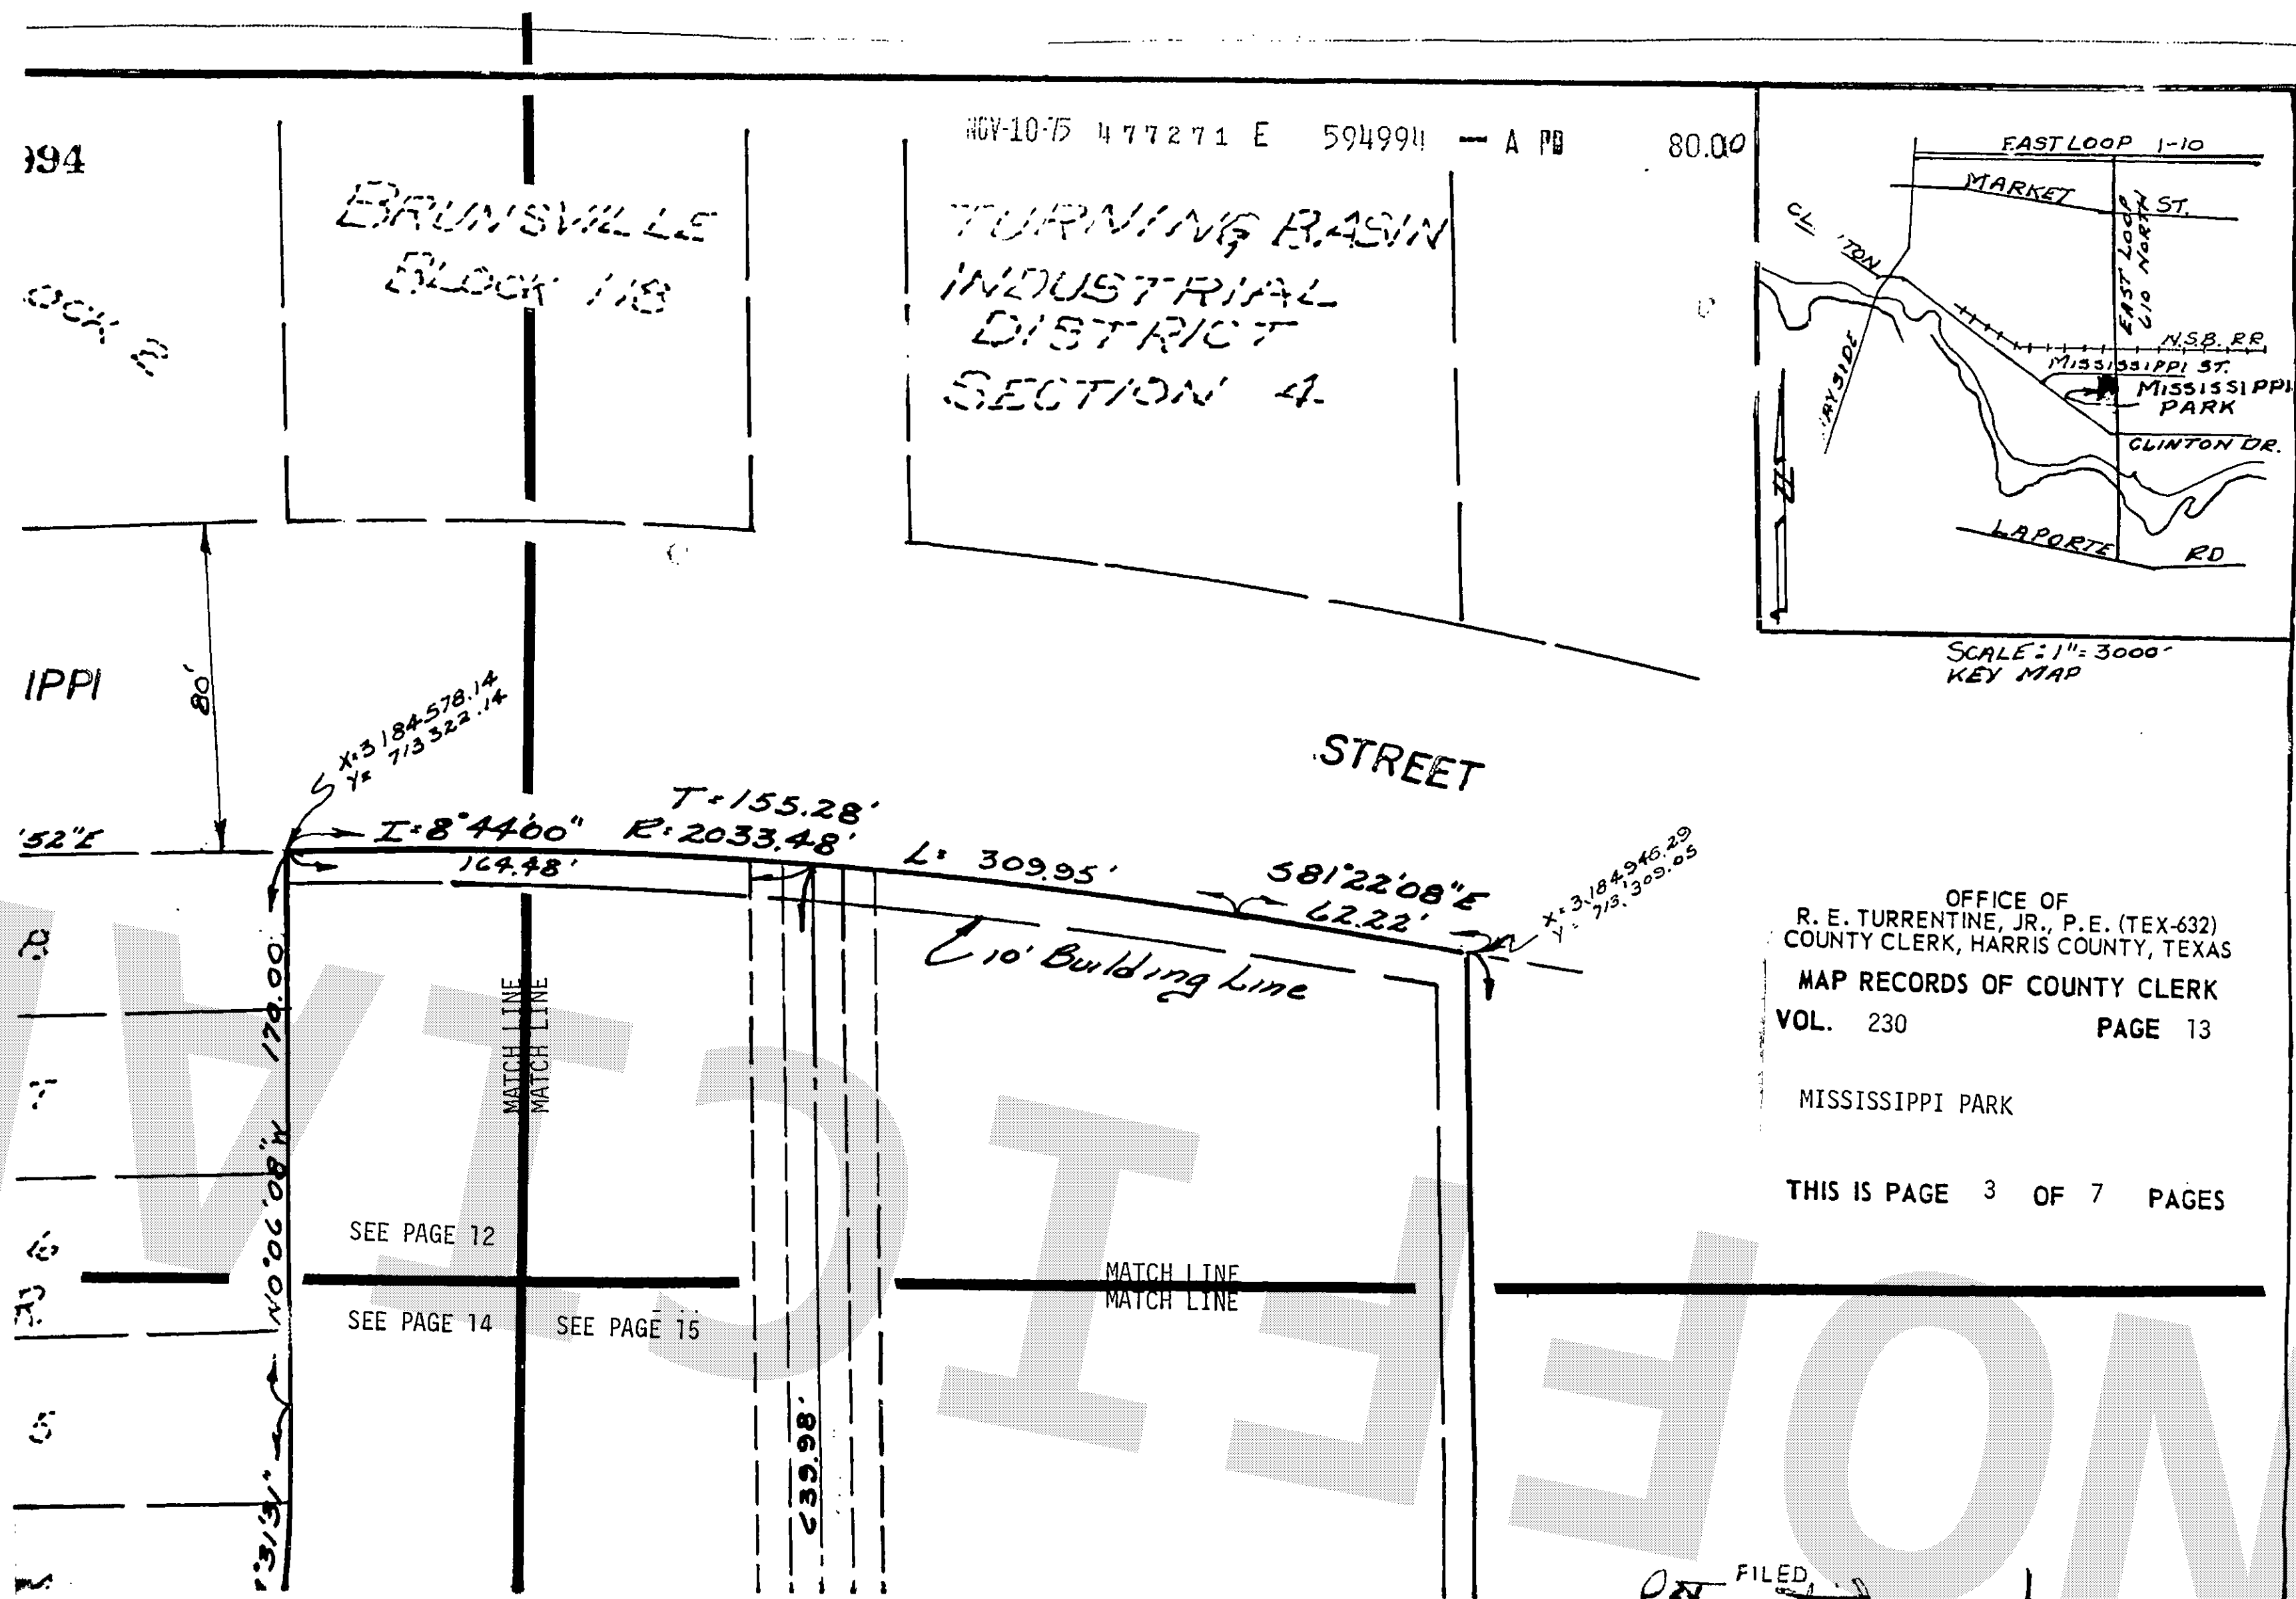



H.J. Pack
H.J. PACK TRUSTEE

MATCH LINE
MATCH LINE

STATE OF TEXAS
COUNTY OF HARRIS

BEFORE ME, the undersigned authority on this day personally appeared H.J. PACK, Trustee, of FIRST STATE TRUST CORP., known to me to be the person whose name is subscribed to the foregoing instrument and acknowledged to me that he executed the same for the purposes and considerations therein expressed, and in the capacity therein and set forth.

GIVEN UNDER MY HAND AND SEAL OF OFFICE, this 2nd day of Sept, 1975.



P.A. Strickland
Notary Public in and for Harris County, Texas
P.A. STRICKLAND

OFFICE OF
R.E. TURRENTINE, JR., P.E. (TEX-632)
COUNTY CLERK, HARRIS COUNTY, TEXAS
MAP RECORDS OF COUNTY CLERK
VOL. 230 PAGE 14

MISSISSIPPI PARK

THIS IS PAGE 4 OF 7 PAGES

This is to certify that I, OLAF A. LARSEN, a licenced surveyor of the State of Texas, have plotted the above subdivision from an actual survey on the ground and that all block corners, angle points, and points of curve are properly marked with iron pipes (3/8" x 3') and that this plat correctly represents that survey made by me.


Olaf A. Larsen
Olaf A. Larsen - Surveyor - Texas Registration 837



This is to certify that the CITY PLANNING COMMISSION of HOUSTON, TEXAS, has approved this plat and subdivision of MISSISSIPPI PARK as shown hereon.

IN TESTIMONY WHEREOF, witness the official signature of the Chairman and Secretary of the CITY PLANNING COMMISSION of the CITY of HOUSTON, TEXAS, this 6 day of November, 1975.

Ronald A. Heiser
Assistant Secretary - Ronald A. Heiser

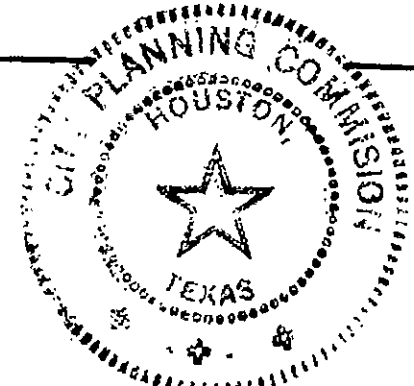

C. Jim Stewart
Chairman C. JIM STEWART

STATE OF TEXAS
COUNTY OF HARRIS

I, R.E. Turrentine, Jr., Clerk of the County Court of Harris County, Texas, do hereby certify that the within instrument with its certificate of authentication was filed for registration in my office on November 10th, 1975, at 11:54 o'clock A.M. and duly recorded on November 12th, 1975, at 10:00 o'clock A.M. in Vol. 230, Page 14, of record MAPS of said county.


WITNESS my hand and seal of office of office at Houston the day and date last above written.

R.E. TURRENTINE, JR. Clerk County Court Harris County Texas

THIS CERTIFICATE IS VALID ONLY AS TO THE INSTRUMENT ON WHICH THE ORIGINAL SIGNATURE IS AFFIXED AND ONLY THEN TO THE EXTENT THAT SUCH INSTRUMENT IS NOT ALTERED OR CHANGED AFTER RECORDING.

Willie May Hetzki
Deputy

MATCH LINE
MATCH LINE

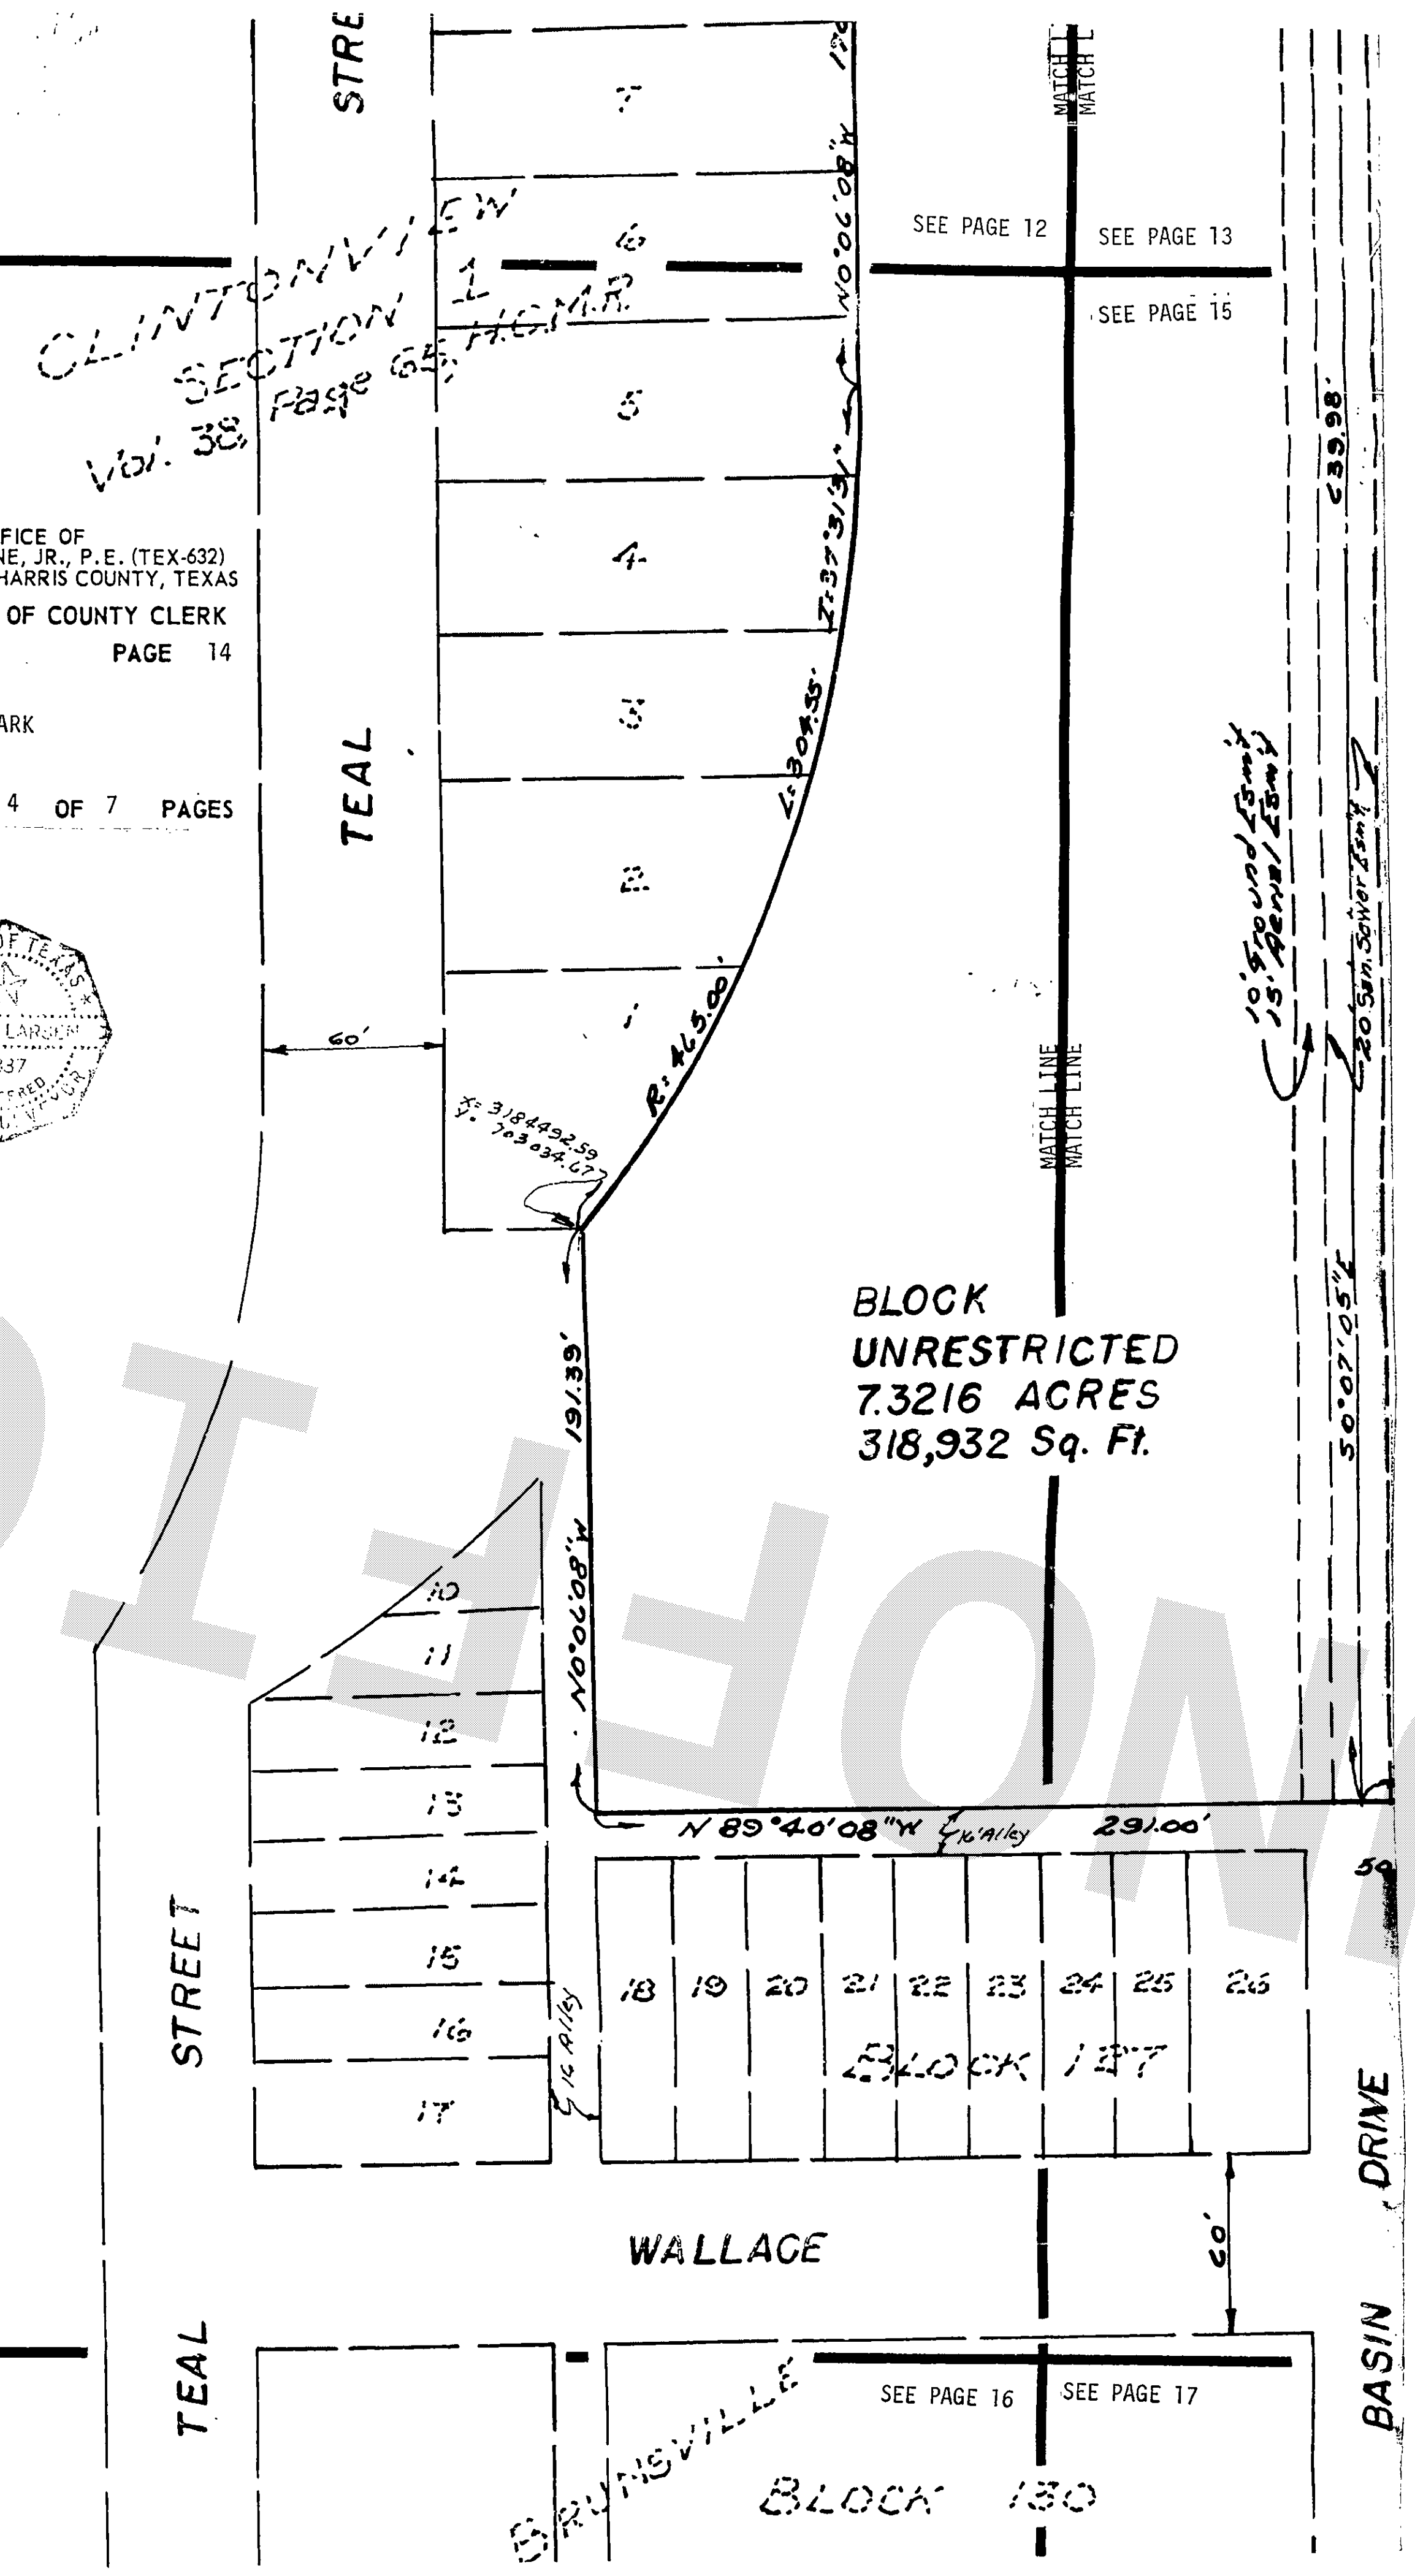

FILED
R. J. [Signature]
COUNTY CLERK
HARRIS COUNTY, TEXAS
NOV 10 11 54 AM 1975

EAST LOOP 610, NORTH

OFFICE OF
R. E. TURRENTINE, JR., P. E. (TEX-632)
COUNTY CLERK, HARRIS COUNTY, TEXAS
MAP RECORDS OF COUNTY CLERK
VOL. 230 PAGE 15

MISSISSIPPI PARK

THIS IS PAGE 5 OF 7 PAGES

THIS CERTIFICATE IS VALID ONLY AS TO THE INSTRUMENT ON WHICH THE ORIGINAL SIGNATURE IS AFFIXED AND ONLY THEN TO THE EXTENT THAT SUCH INSTRUMENT IS NOT ALTERED OR CHANGED AFTER RECORDING.

Phillee H Jay Hretuske Deputy

MATCH LINE
MATCH LINE

TEAL

WALLACE

SEE PAGE 14

SEE PAGE 15

SEE PAGE 17

BRUNSVILLE

BLOCK 130


HUNT ST. 8'

MATCH LINE
MATCH LINE

OFFICE OF
R. E. TURRENTINE, JR., P.E. (TEX-632)
COUNTY CLERK, HARRIS COUNTY, TEXAS
MAP RECORDS OF COUNTY CLERK
VOL. 230 PAGE 16

MISSISSIPPI PARK

THIS IS PAGE 6 OF 7 PAGES

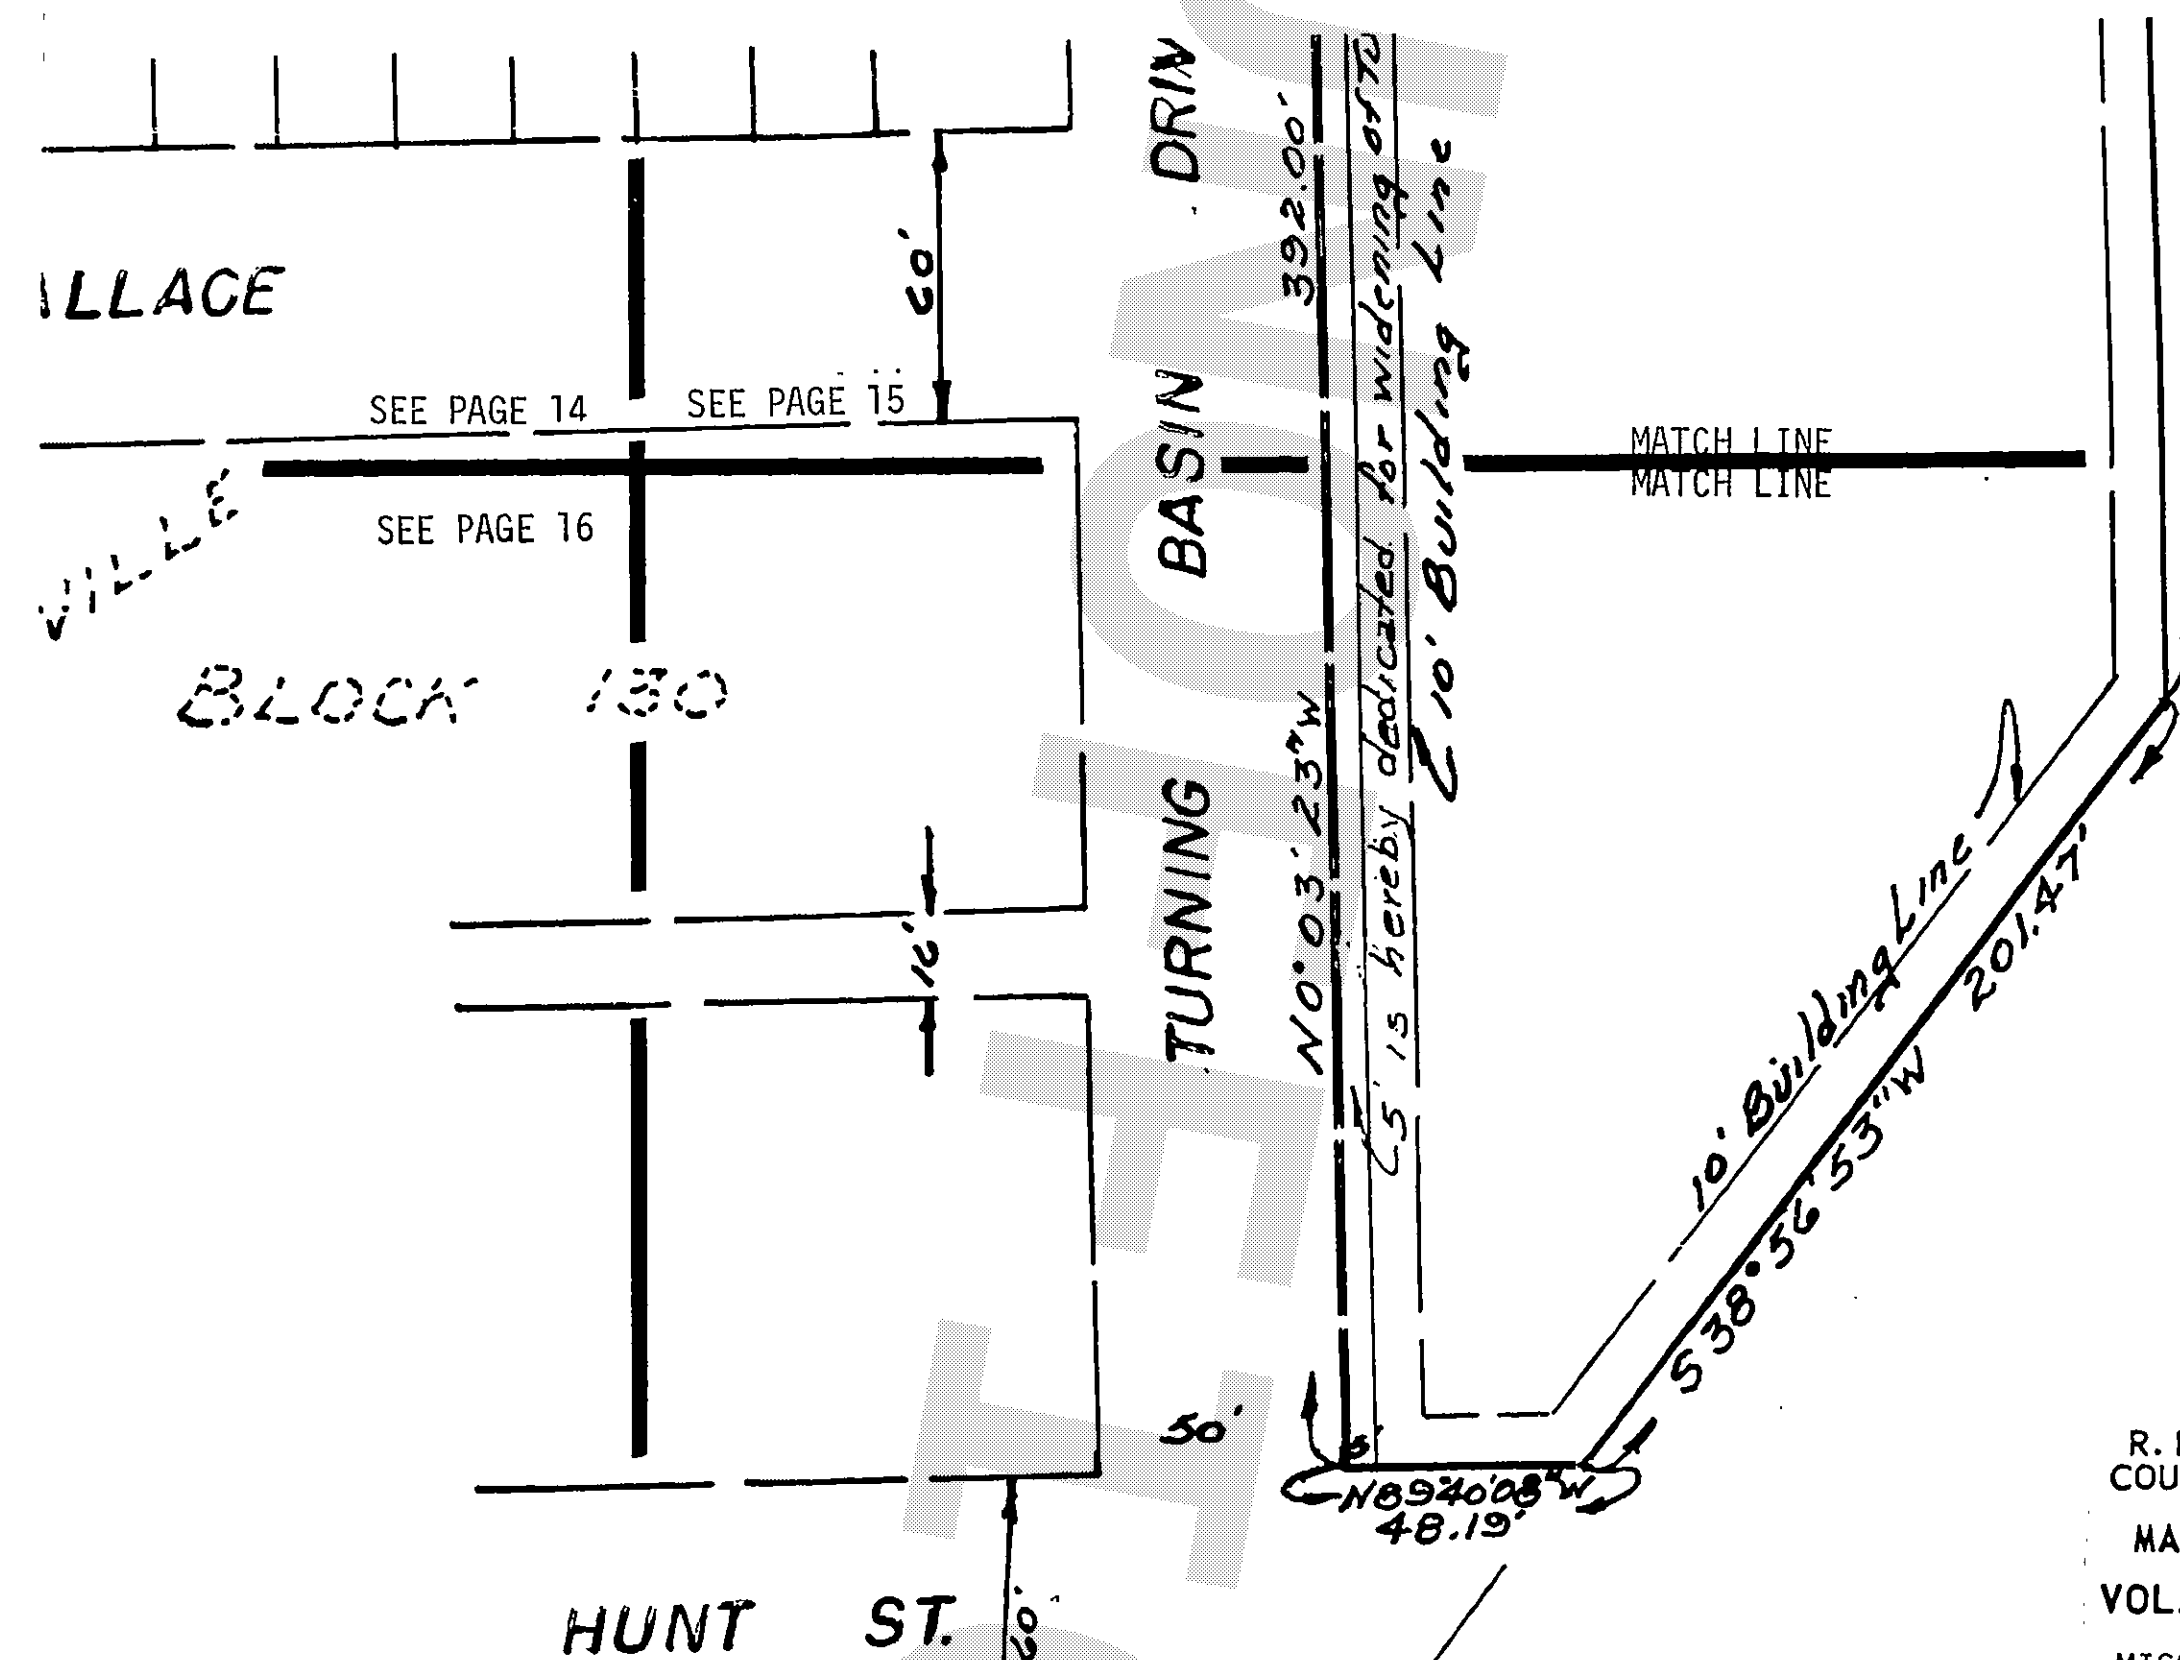

OFFICE OF
R. E. TURRENTINE, JR., P. E. (TEX-632)
COUNTY CLERK, HARRIS COUNTY, TEXAS
MAP RECORDS OF COUNTY CLERK
VOL. 230 PAGE 17
MISSISSIPPI PARK

THIS IS PAGE 7 OF 7 PAGES

MISSISSIPPI PARK

A SUBDIVISION OF 7.366 ACRES
BEING A REPLAT OF PART OF BLOCKS
118, 120, 121, 122, 127, 128 & 129 BRUNSVILLE
CONTAINING ONE BLOCK

IN THE
JOHN BROWN SURVEY
HARRIS COUNTY TEXAS

OWNER
FIRST STATE TRUST CORP.
H. J. PACK, TRUSTEE
SCALE 1" = 50' SEPTEMBER 1975

HENRY JOHNSON ENGINEERING CO.
1412 BONNIE BRAE
HOUSTON TEXAS

WILLIAMS & CRAWFORD, INC.
CITY PLANNING CONSULTANTS

I certify that this plat has
been filed with the County Clerk

R. E. Turrentine, Jr.