


JOHN MERRY LEAGUE A - 49

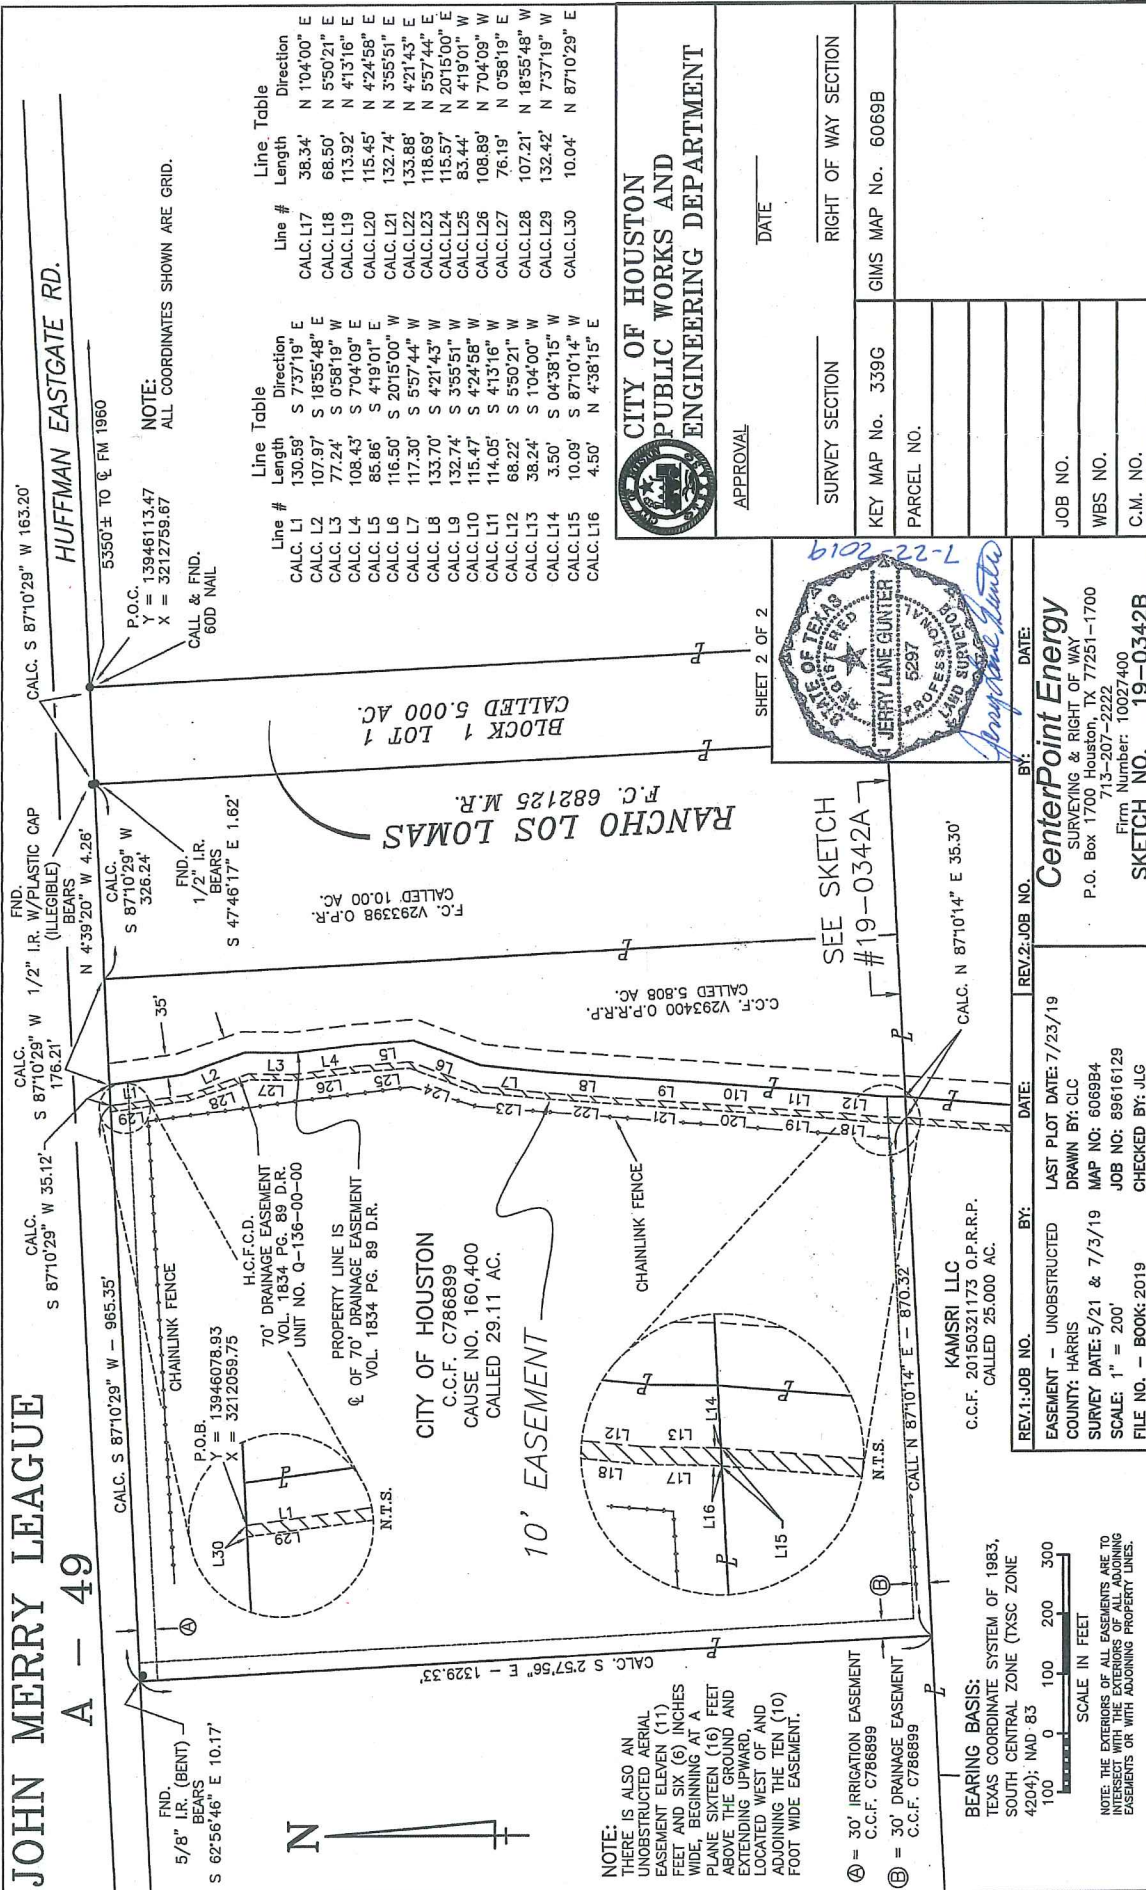

**CITY OF HOUSTON
PUBLIC WORKS AND
ENGINEERING DEPARTMENT**

APPROVAL _____ DATE _____

SURVEY SECTION _____ RIGHT OF WAY SECTION _____

KEY MAP No. 339G GIMS MAP No. 6069B

PARCEL NO. _____

JOB NO. _____

WBS NO. _____

C.M. NO. _____



CenterPoint Energy
SURVEYING & RIGHT OF WAY
P.O. Box 1700 Houston, TX 77251-1700
713-207-2222
Firm Number: 10027400
SKETCH NO. 19-0342B

REV.1: JOB NO. _____ DATE: _____ BY: _____
EASEMENT - UNOBTSTRUCTED LAST PLOT DATE: 7/23/19
COUNTY: HARRIS DRAWN BY: CLC
SURVEY DATE: 5/21 & 7/3/19 MAP NO: 6069B4
SCALE: 1" = 200' JOB NO: 89616129
FILE NO. - BOOK: 2019 CHECKED BY: JLG

BEARING BASIS:
TEXAS COORDINATE SYSTEM OF 1983,
SOUTH CENTRAL ZONE (TXSC ZONE
4204); NAD 83
100 0 100 200 300
SCALE IN FEET
NOTE: THE EXTREMES OF ALL EASEMENTS ARE TO INTERSECT WITH THE EXTREMES OF ALL ADJOINING EASEMENTS OR WITH ADJOINING PROPERTY LINES.

