
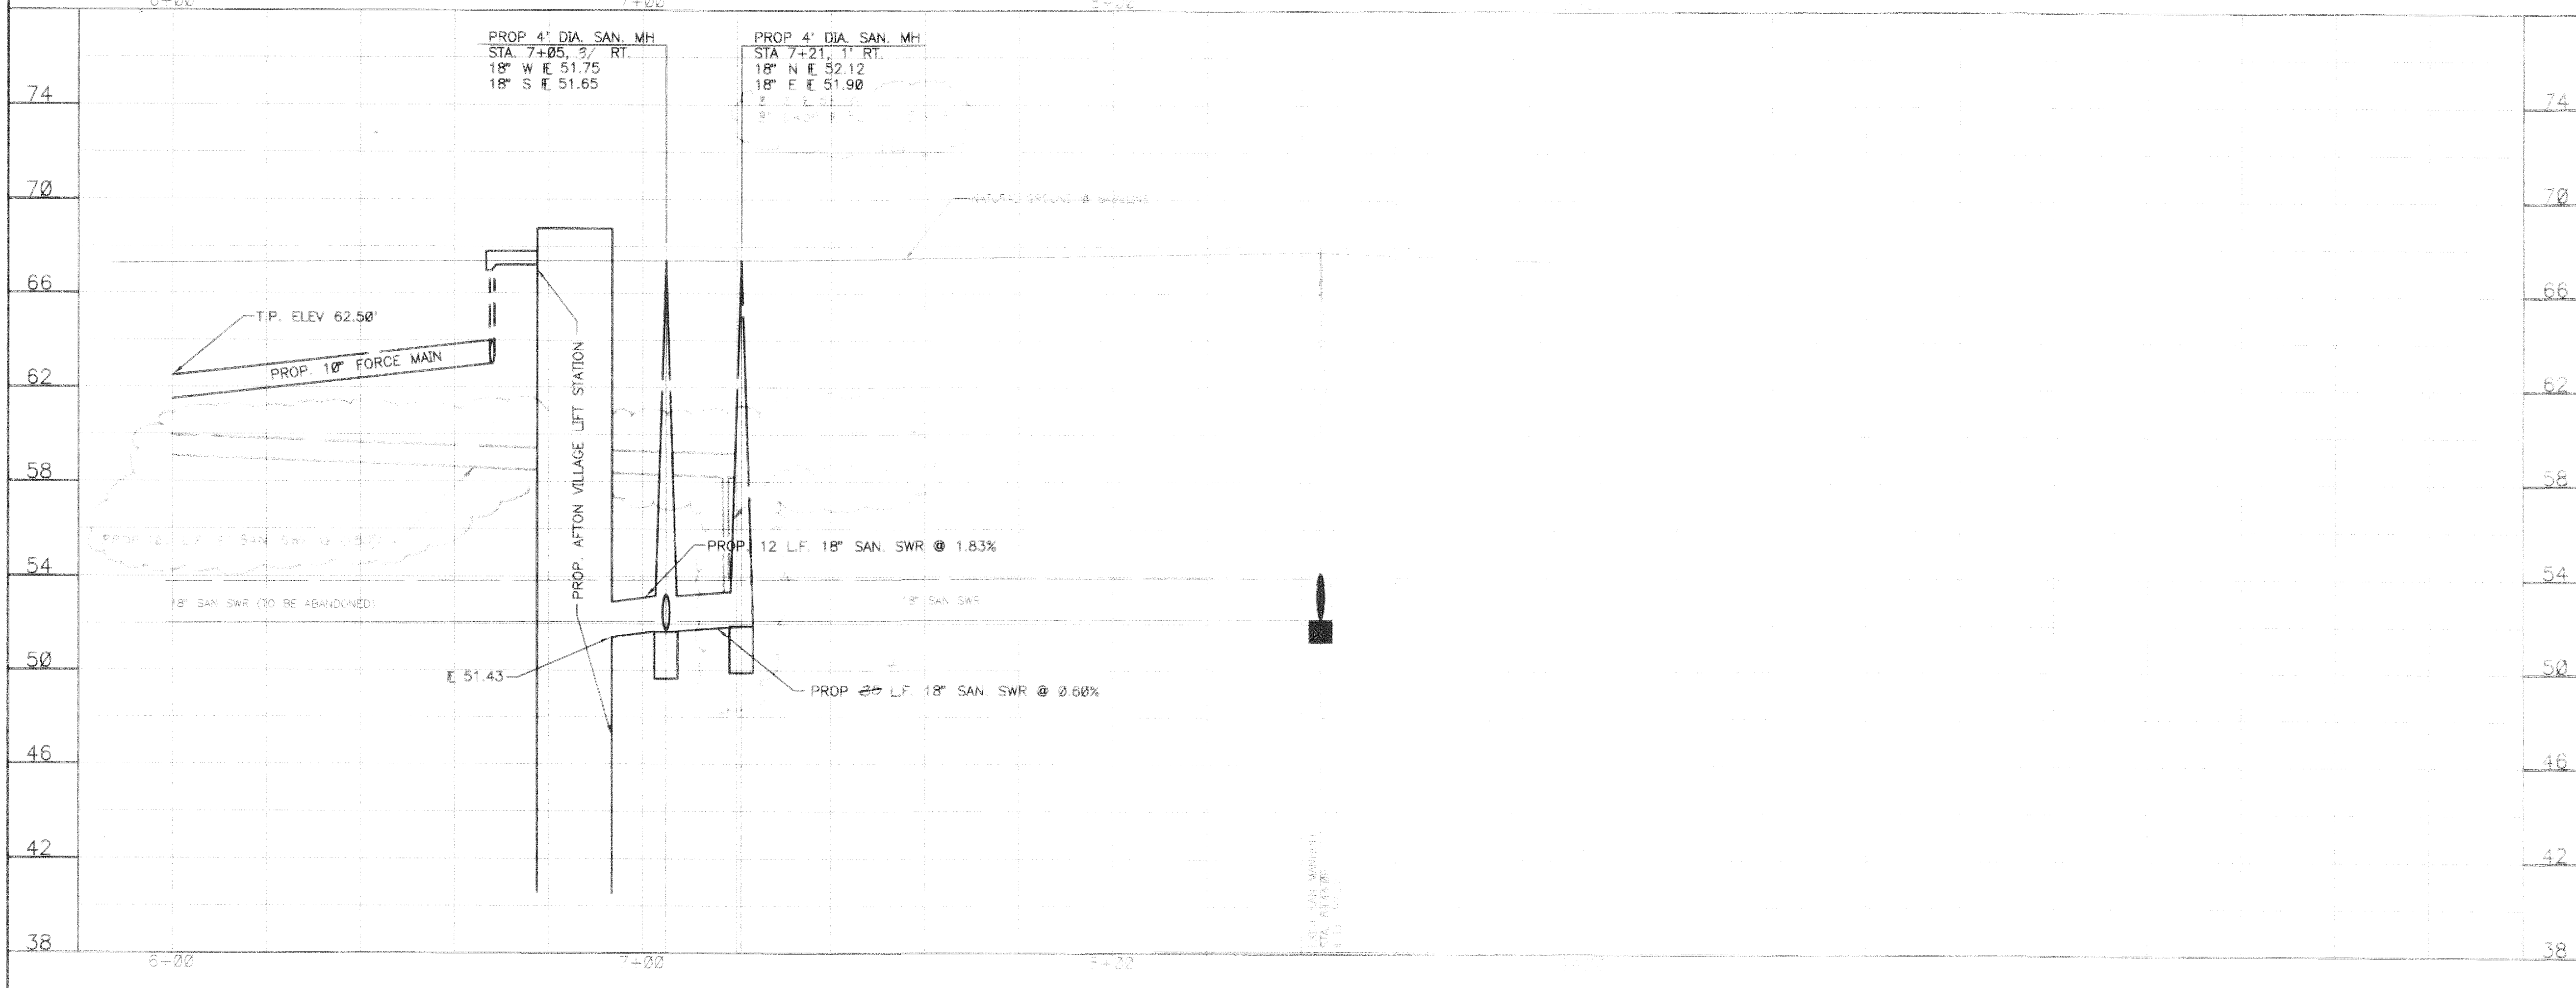


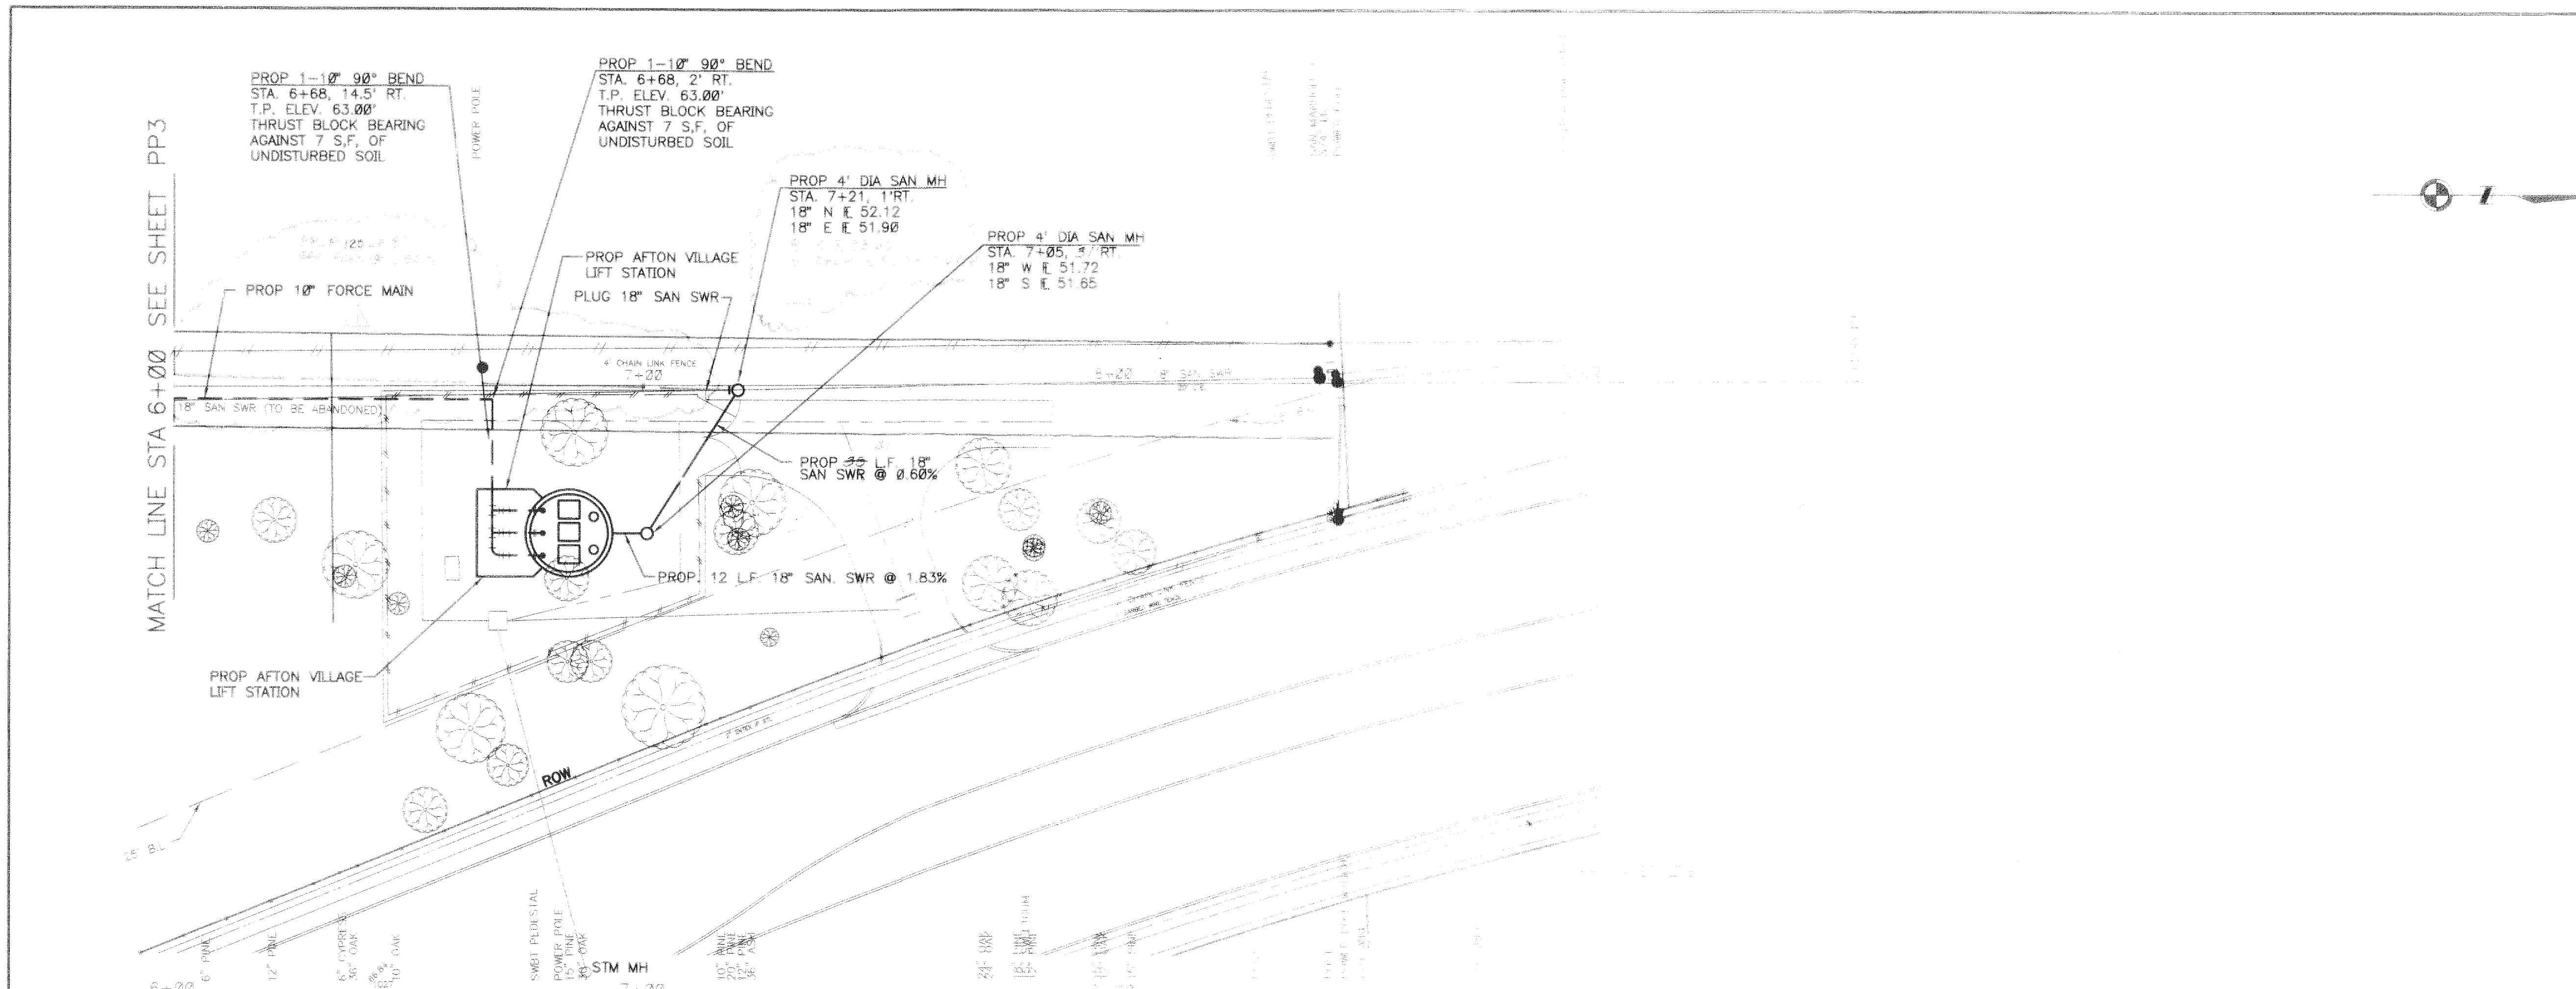

DWG FILE NO. 502CPP02.DWG	
REV.	NO.
DESCRIPTION	
APPROVED	DATE
5701 Kirby Drive, Suite 300 • Houston, Texas 77056 • (713) 524-7113	
CMD PROJECT NO. 94021A	CHWHP PROJECT NO. R-1220-13-3
AFTON VILLAGE & SADDLEBROOK LIFT STATIONS & FORCE MAINS	
10" FORCE MAIN BACKLOT WEST OF ANTOINE DRIVE STA 6+00 TO 9+00 4450-2	
PRIVATE UTILITY LINES SHOWN	
ENTERED	DATE
70	
66	
62	
58	
54	
50	
46	
42	
38	
OTHER DEPARTMENTS	
PLANNING AND DEVELOPMENT	SPONSOR DEPARTMENT
CITY ENGINEER	DATE
DIRECTOR OF PUBLIC WORKS AND ENGINEERING	DATE
SUBMITTED BY: J.W. GRAVES, JR.	DESIGNED BY: TOM LANE
SCALE: HORIZ=1"=20'	DRAWN BY: R. RODRIGUEZ
DATE: AUGUST, 1996	SHEET NO. 13 OF 66 SHEETS
SURVEY BY: ESCH	CITY DWG. NO.
P.B. NO.	32821

ORIGINAL SCALE IN INCHES
FOR REDUCED PLANS