


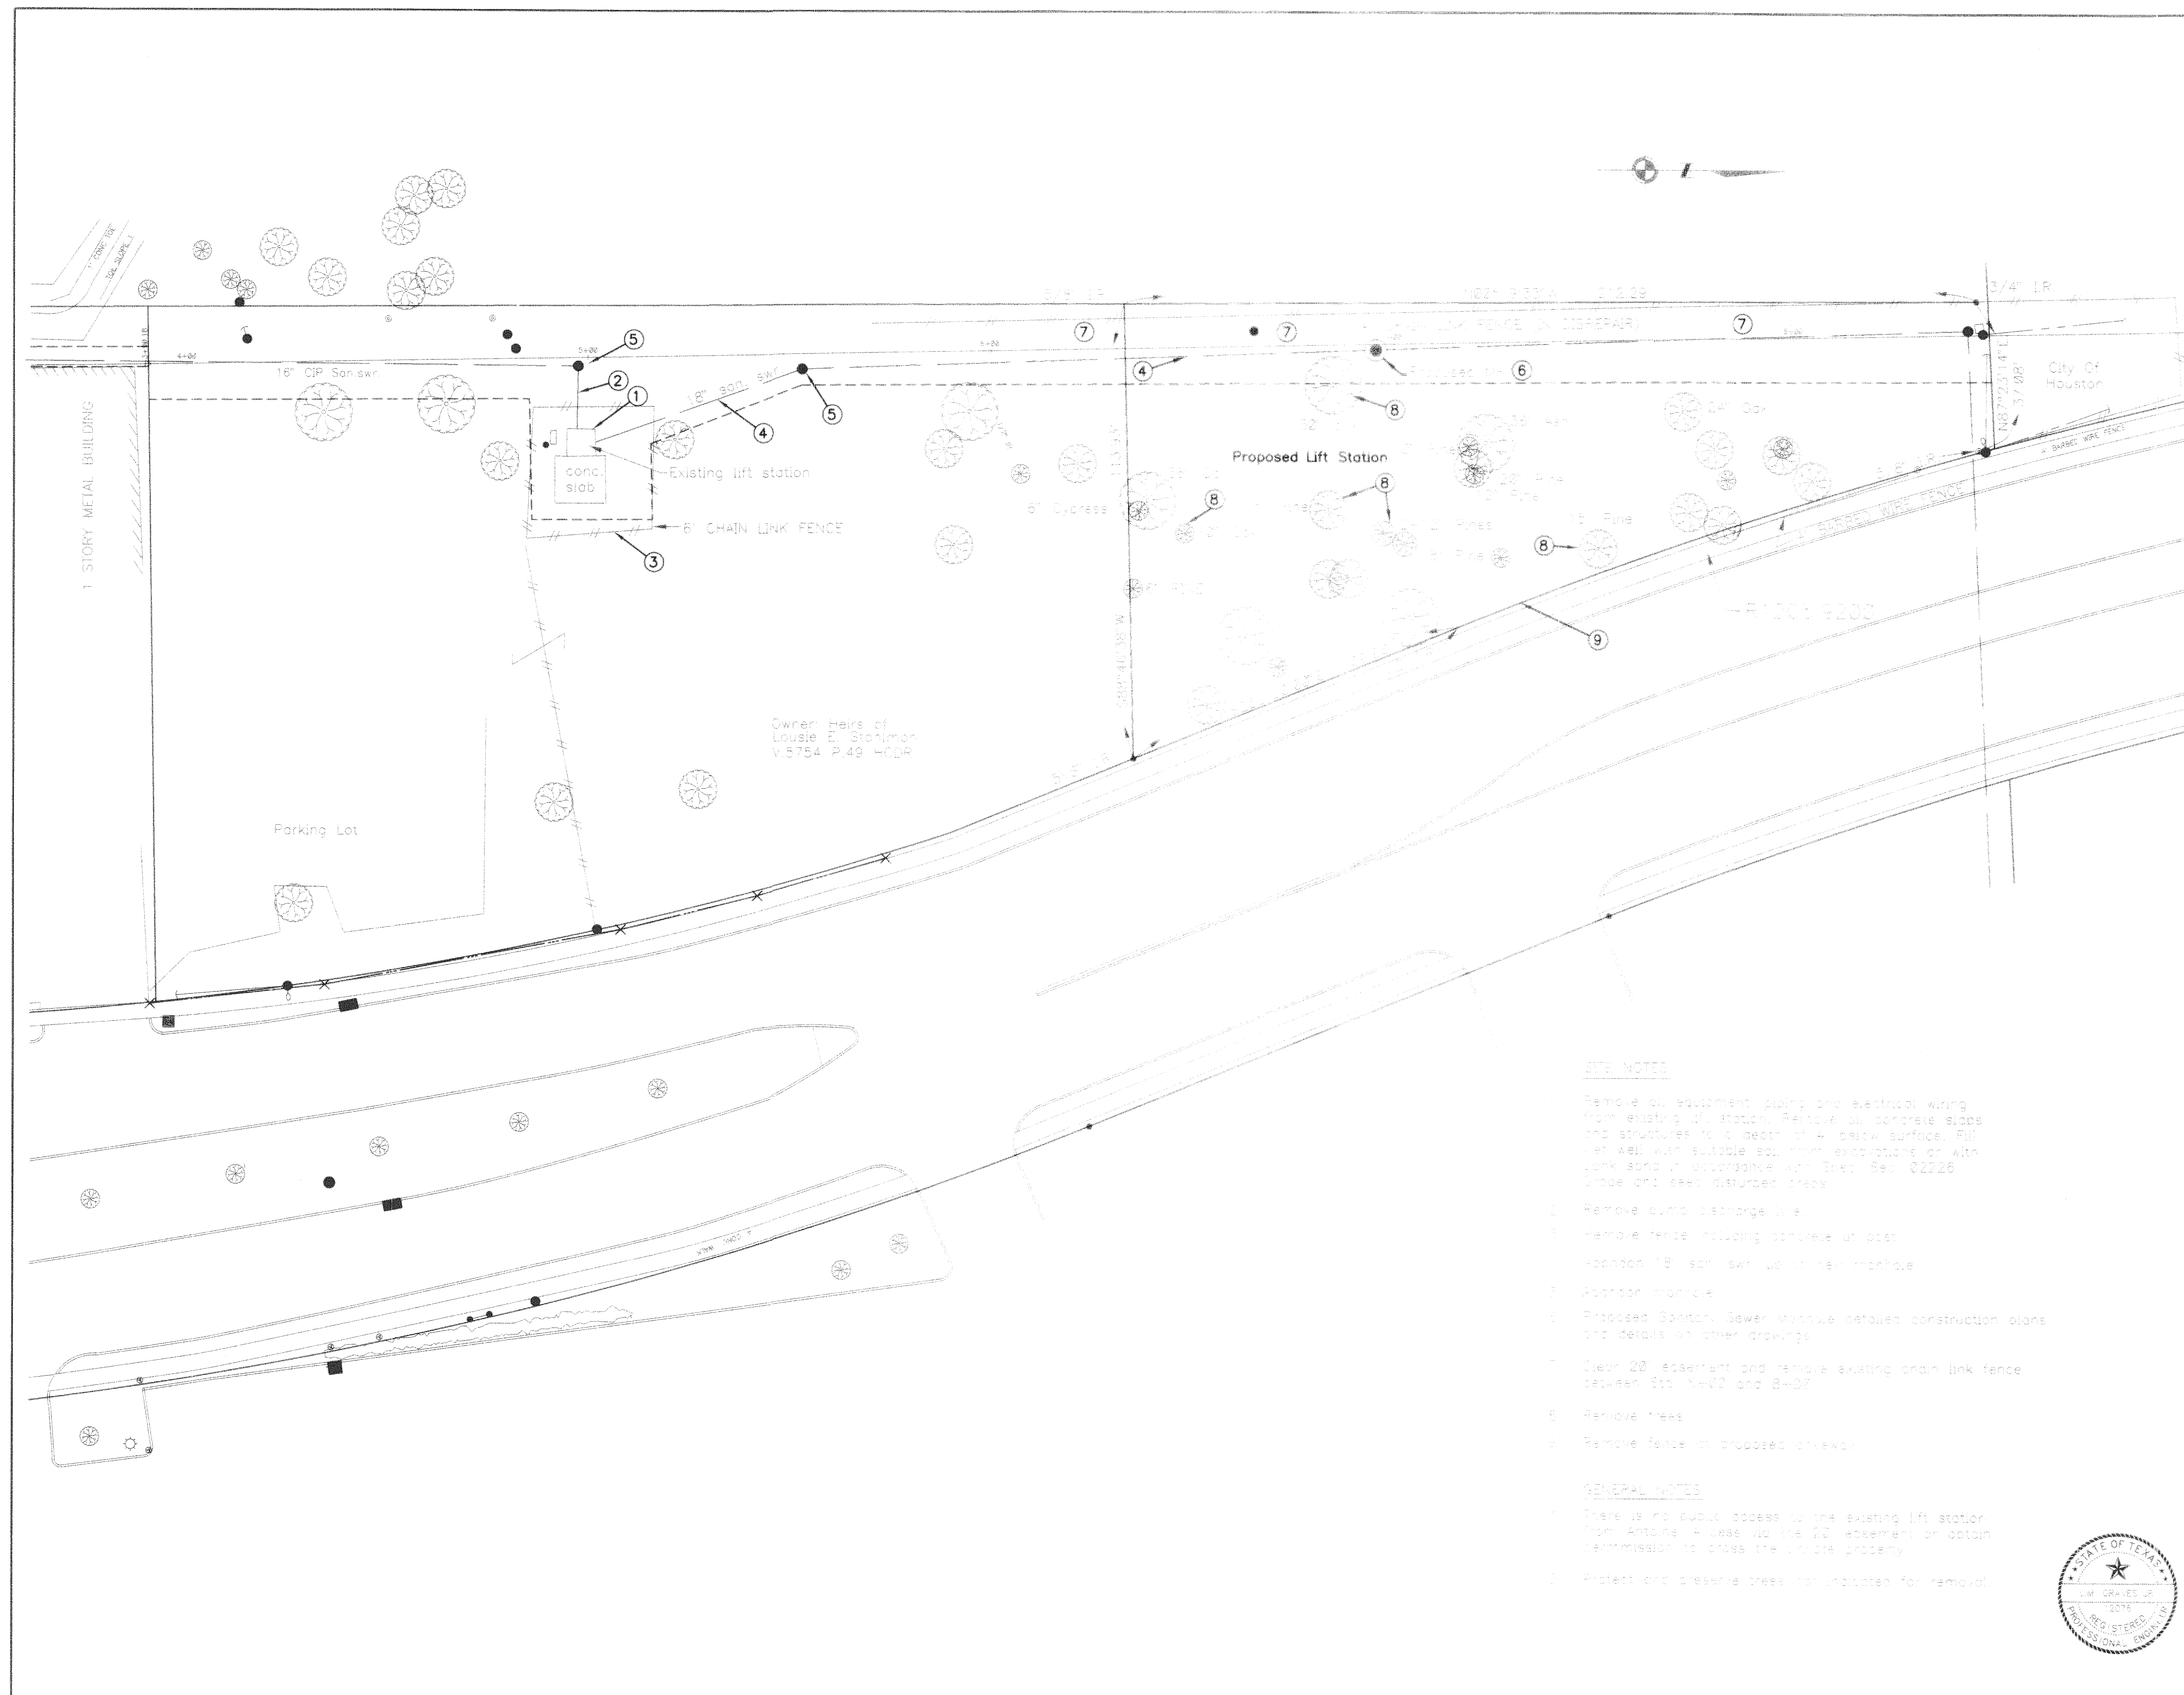

SITE NOTES

1. Remove all equipment, piping and electrical wiring from existing lift station. Remove all concrete slabs and structures to a depth of 4' below surface. Fill wet well with suitable bottom excavations or with junk solid in accordance with Spec. Sec. 02226 grade and seed disturbed grade.
2. Remove pump discharge line.
3. Remove fence including concrete at gate.
4. Reconnect 18\"/>

GENERAL NOTES

1. There is no public access to the existing lift station from Antelope. Access via the 20' easement or obtain permission to cross the private property.
2. Protect and preserve trees not indicated for removal.



CADD DWG. FILE NO. : 502SDM02.DWG			
REV. NO.	DESCRIPTION	APP'D	DATE
CLAUNCH & MILLER, INC. Engineering Consultants 3701 Kirby Drive, Suite 800 • Houston, Texas 77098 • (713) 534-7113			
CML PROJECT NO. 94021A		GHWP PROJECT NO. R-1220-13-3	
AFTON VILLAGE LIFT STATION			
DEMOLITION PLAN			
PRIVATE UTILITY LINES SHOWN			
ENTEX, INC.		DATE	
SOUTHWESTERN BELL TELEPHONE CO. VALID FOR ONE YEAR ONLY		DATE	
HOUSTON LIGHTING & POWER CO. APPROVAL ONLY FOR CROSSING UNDERGROUND DUCT LINES UNLESS NOTED. VALID FOR ONE YEAR ONLY		DATE	
CITY OF HOUSTON DEPARTMENT OF PUBLIC WORKS AND ENGINEERING ENGINEERING, CONSTRUCTION AND REAL ESTATE GROUP			
SECTION APPROVALS			
WATER ENGINEERING		TRAFFIC AND SIGNAL ENGINEERING	
WASTEWATER ENGINEERING		STREET & BRIDGE ENGINEERING	
STORM SEWER ENGINEERING		CONSTRUCTION	
OTHER DEPARTMENTS			
PLANNING AND DEVELOPMENT		SPONSOR DEPARTMENT	
CITY ENGINEER		DATE	
DIRECTOR OF PUBLIC WORKS AND ENGINEERING		DATE	
SUBMITTED BY: BO GRAVES		DESIGNED BY: BO GRAVES	
SCALE: 1"=20'		DRAWN BY: J. PAIZ	
DATE: AUGUST, 1996		SHEET NO. 23 OF 86 SHEETS	
SURVEY BY: N/A		CITY DWG. NO.	
F.B. NO.		32821	

C:\cadd\1996\7A-94021A.DWG Thu Aug 10 11:46:15 1996 Matthew Oates

ORIGINAL SCALE IN INCHES
FOR REDUCED PLANS