
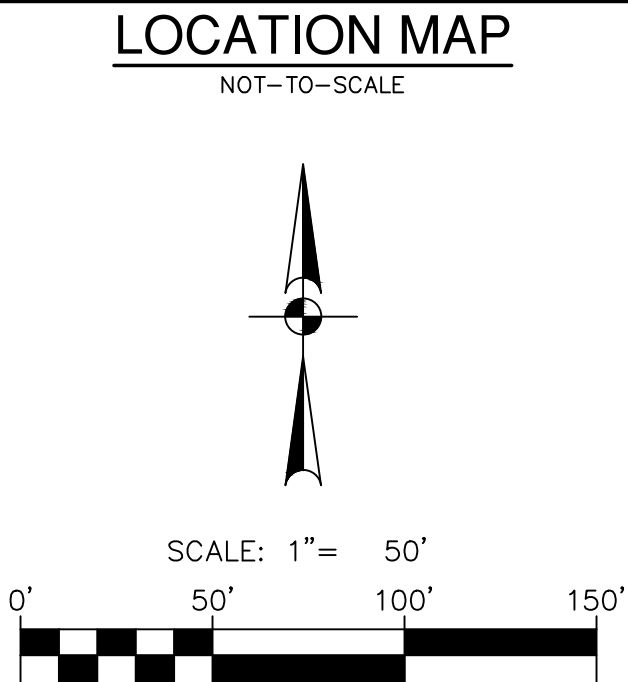


Dates: Jul 22, 2020, 11:55am User: ID: A\Woodward
File: K:\Projects\108180\002-Exhibit\200722-JRC Easement Abandonment.dwg

THIS DOCUMENT HAS BEEN PRODUCED FROM MATERIAL THAT WAS STORED AND/OR TRANSMITTED ELECTRONICALLY AND MAY HAVE BEEN INADVERTENTLY ALTERED. RELY ONLY ON FINAL HARD COPY MATERIALS BEARING THE CONSULTANT'S ORIGINAL SIGNATURE AND SEAL.

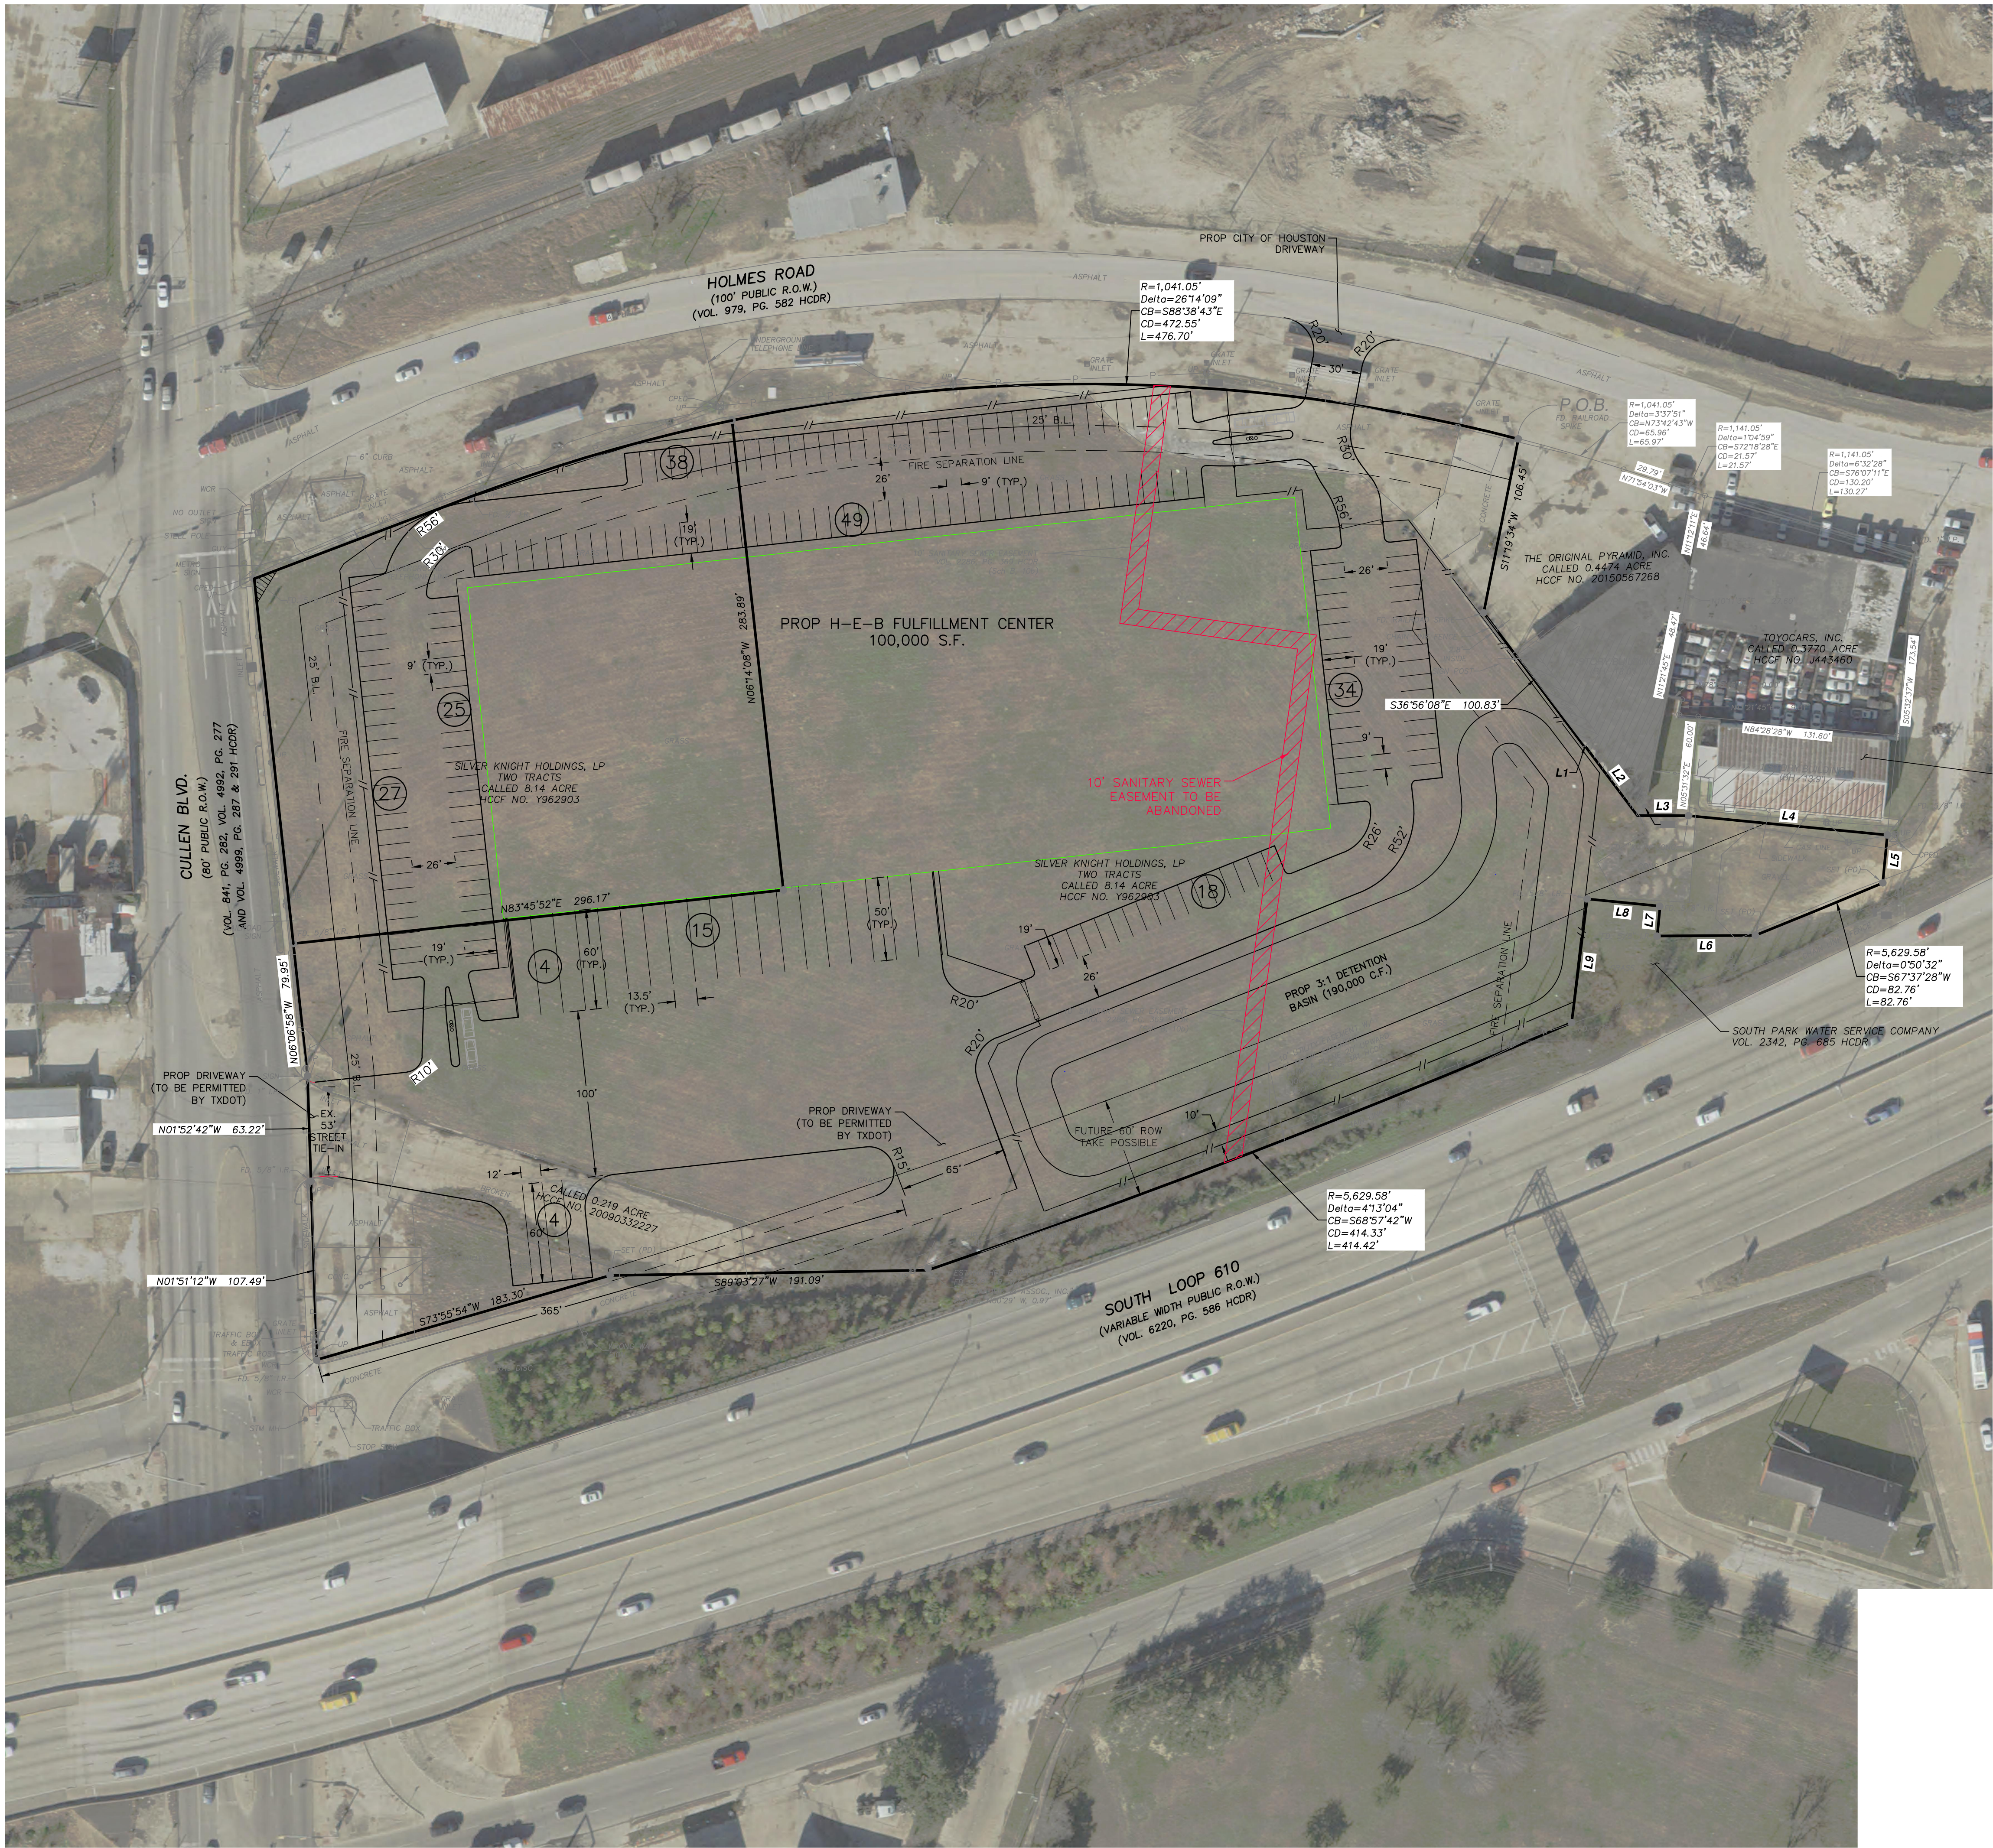

NO.	REVISION	DATE

THIS DOCUMENT IS RELEASED FOR INTERIM REVIEW UNDER THE AUTHORIZATION OF NATHAN C. BILLIOT, P.E. (#96488) AND IS **NOT TO BE USED FOR CONSTRUCTION.**

PAPE-DAWSON ENGINEERS
HOUSTON | SAN ANTONIO | AUSTIN | FORT WORTH | DALLAS
10350 RICHMOND AVE., STE 200 | HOUSTON, TX 77042 | 713.428.2400
TPE FIRM REGISTRATION #470 | TPE FIRM REGISTRATION #10183974

H-E-B HOLMES
HOUSTON, TEXAS
PRELIMINARY PROPOSED SITE LAYOUT W/ AERIAL
SANITARY SEWER EASEMENT ABANDONMENT EXHIBIT

PLAT NO.	
JOB NO.	40880-00
DATE	07/20
DESIGNER	AW
CHECKED	NB DRAWN AW
SHEET	1