


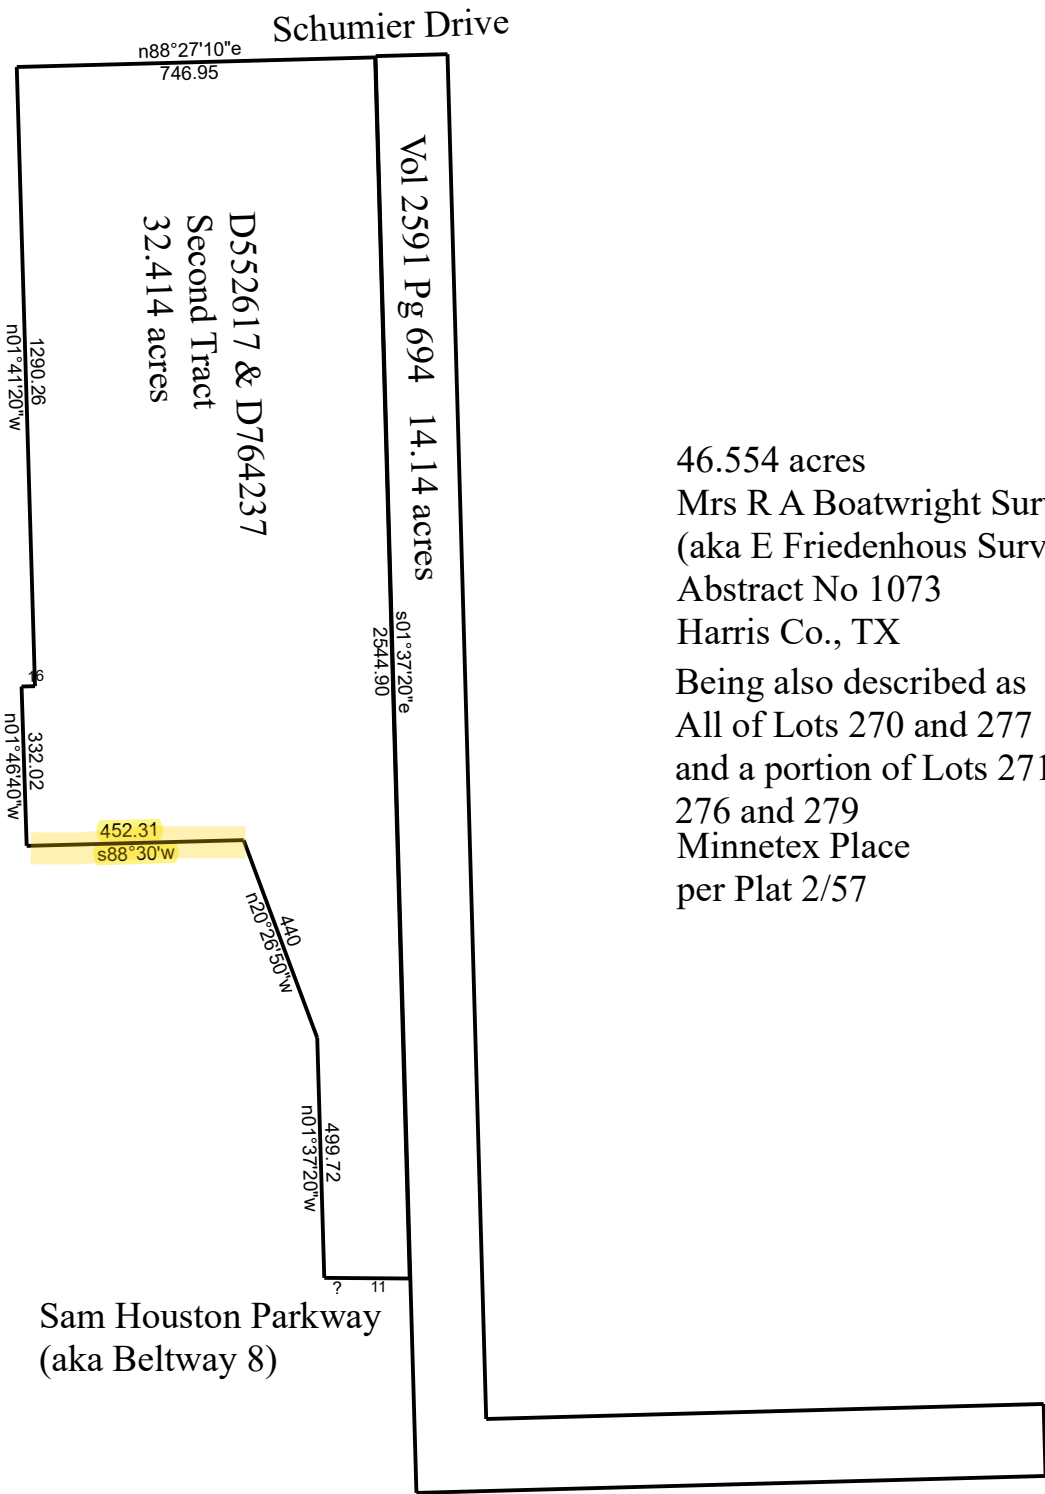

CenterPoint Energy Houston Electric LLC

2/26/2021

Scale: 1 inch= 400 feet

File: Tracts Merged.ndp

Tract 1: 14.3119 Acres, Closure: s64.2519e 0.02 ft. (1/425486), Perimeter=8613 ft.	
Tract 2: 32.4332 Acres, Closure: n00.0000e 0.00 ft. (1/999999), Perimeter=6512 ft.	
01 /n88.2940e 2002	14 s88.30w 452.31
02 s01.3740e 2994.73	15 n01.4640w 332.02
03 n88.2710e 1311.55	16 n88.2040e 27.77
04 n01.3330w 150	17 n01.4120w 1290.26
05 s88.2710w 1161.75	18 n88.2710e 746.95
06 n01.3740w 2844.63	
07 s88.2940w 150	
08 @0 Merged	
09 e2000.54 n49.88	
10 s01.3720e 2544.90	
11 n89.3308w 178.15	
12 n01.3720w 499.72	
13 n20.2650w 440	